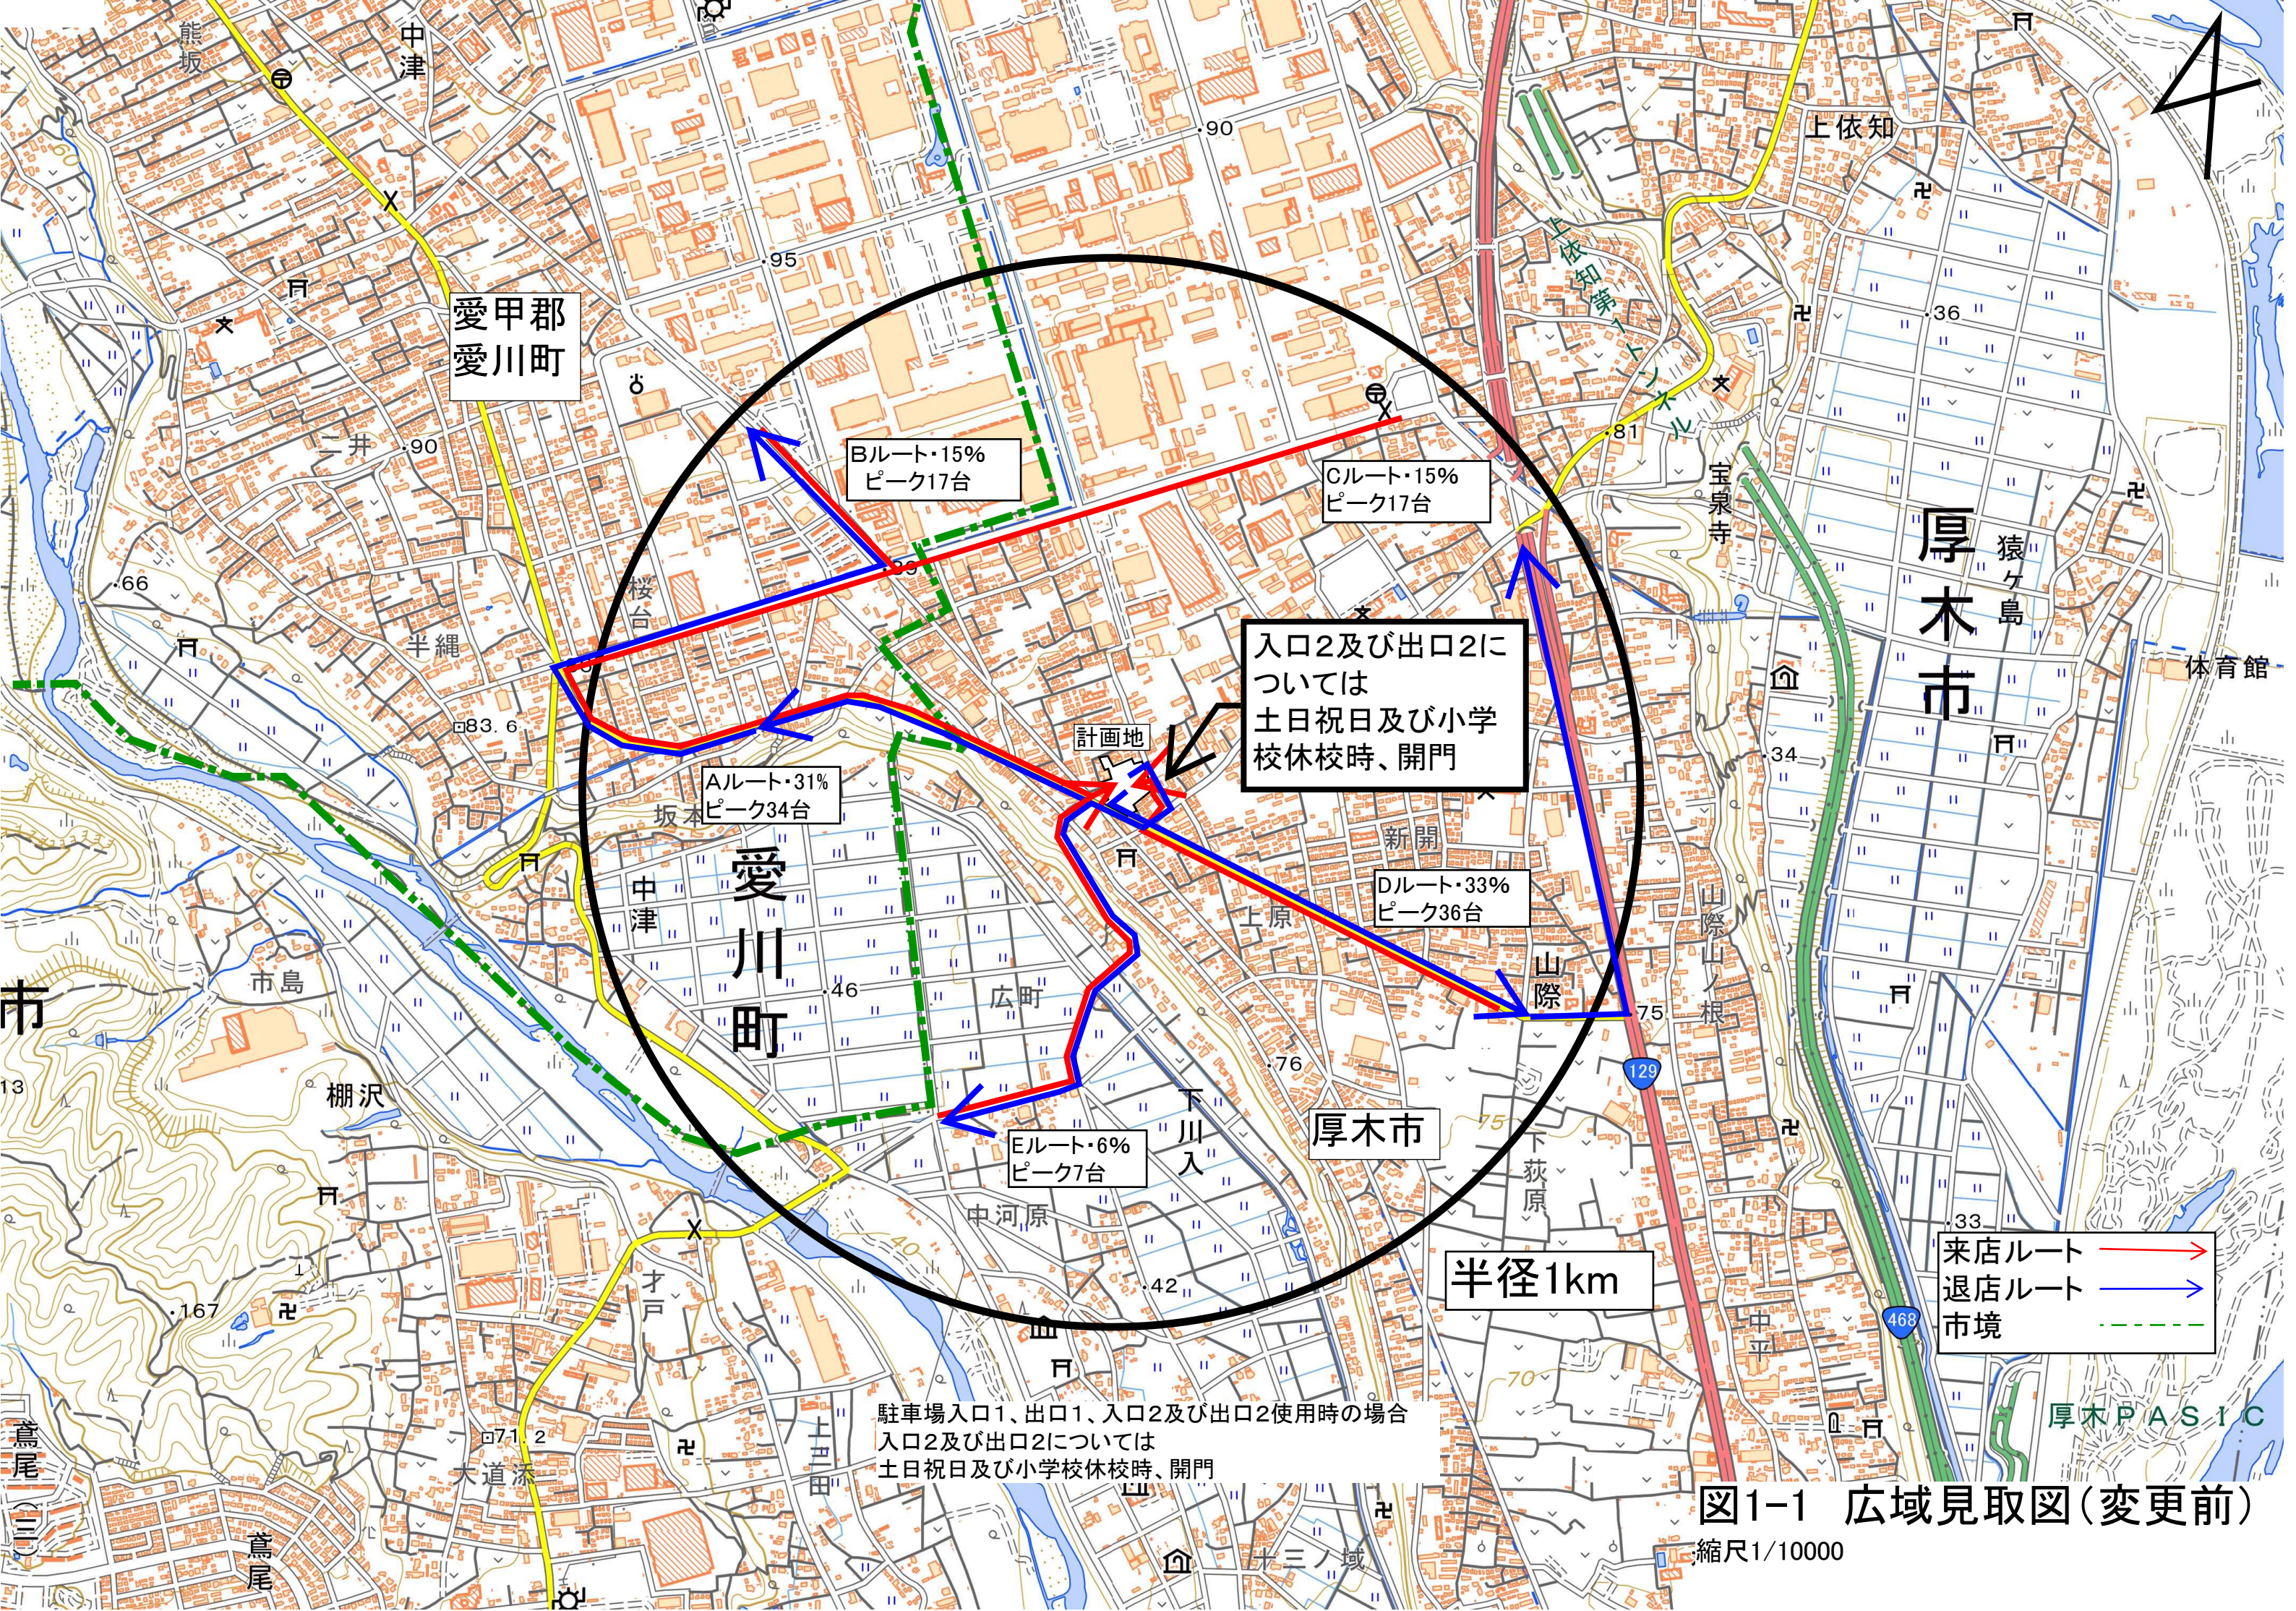
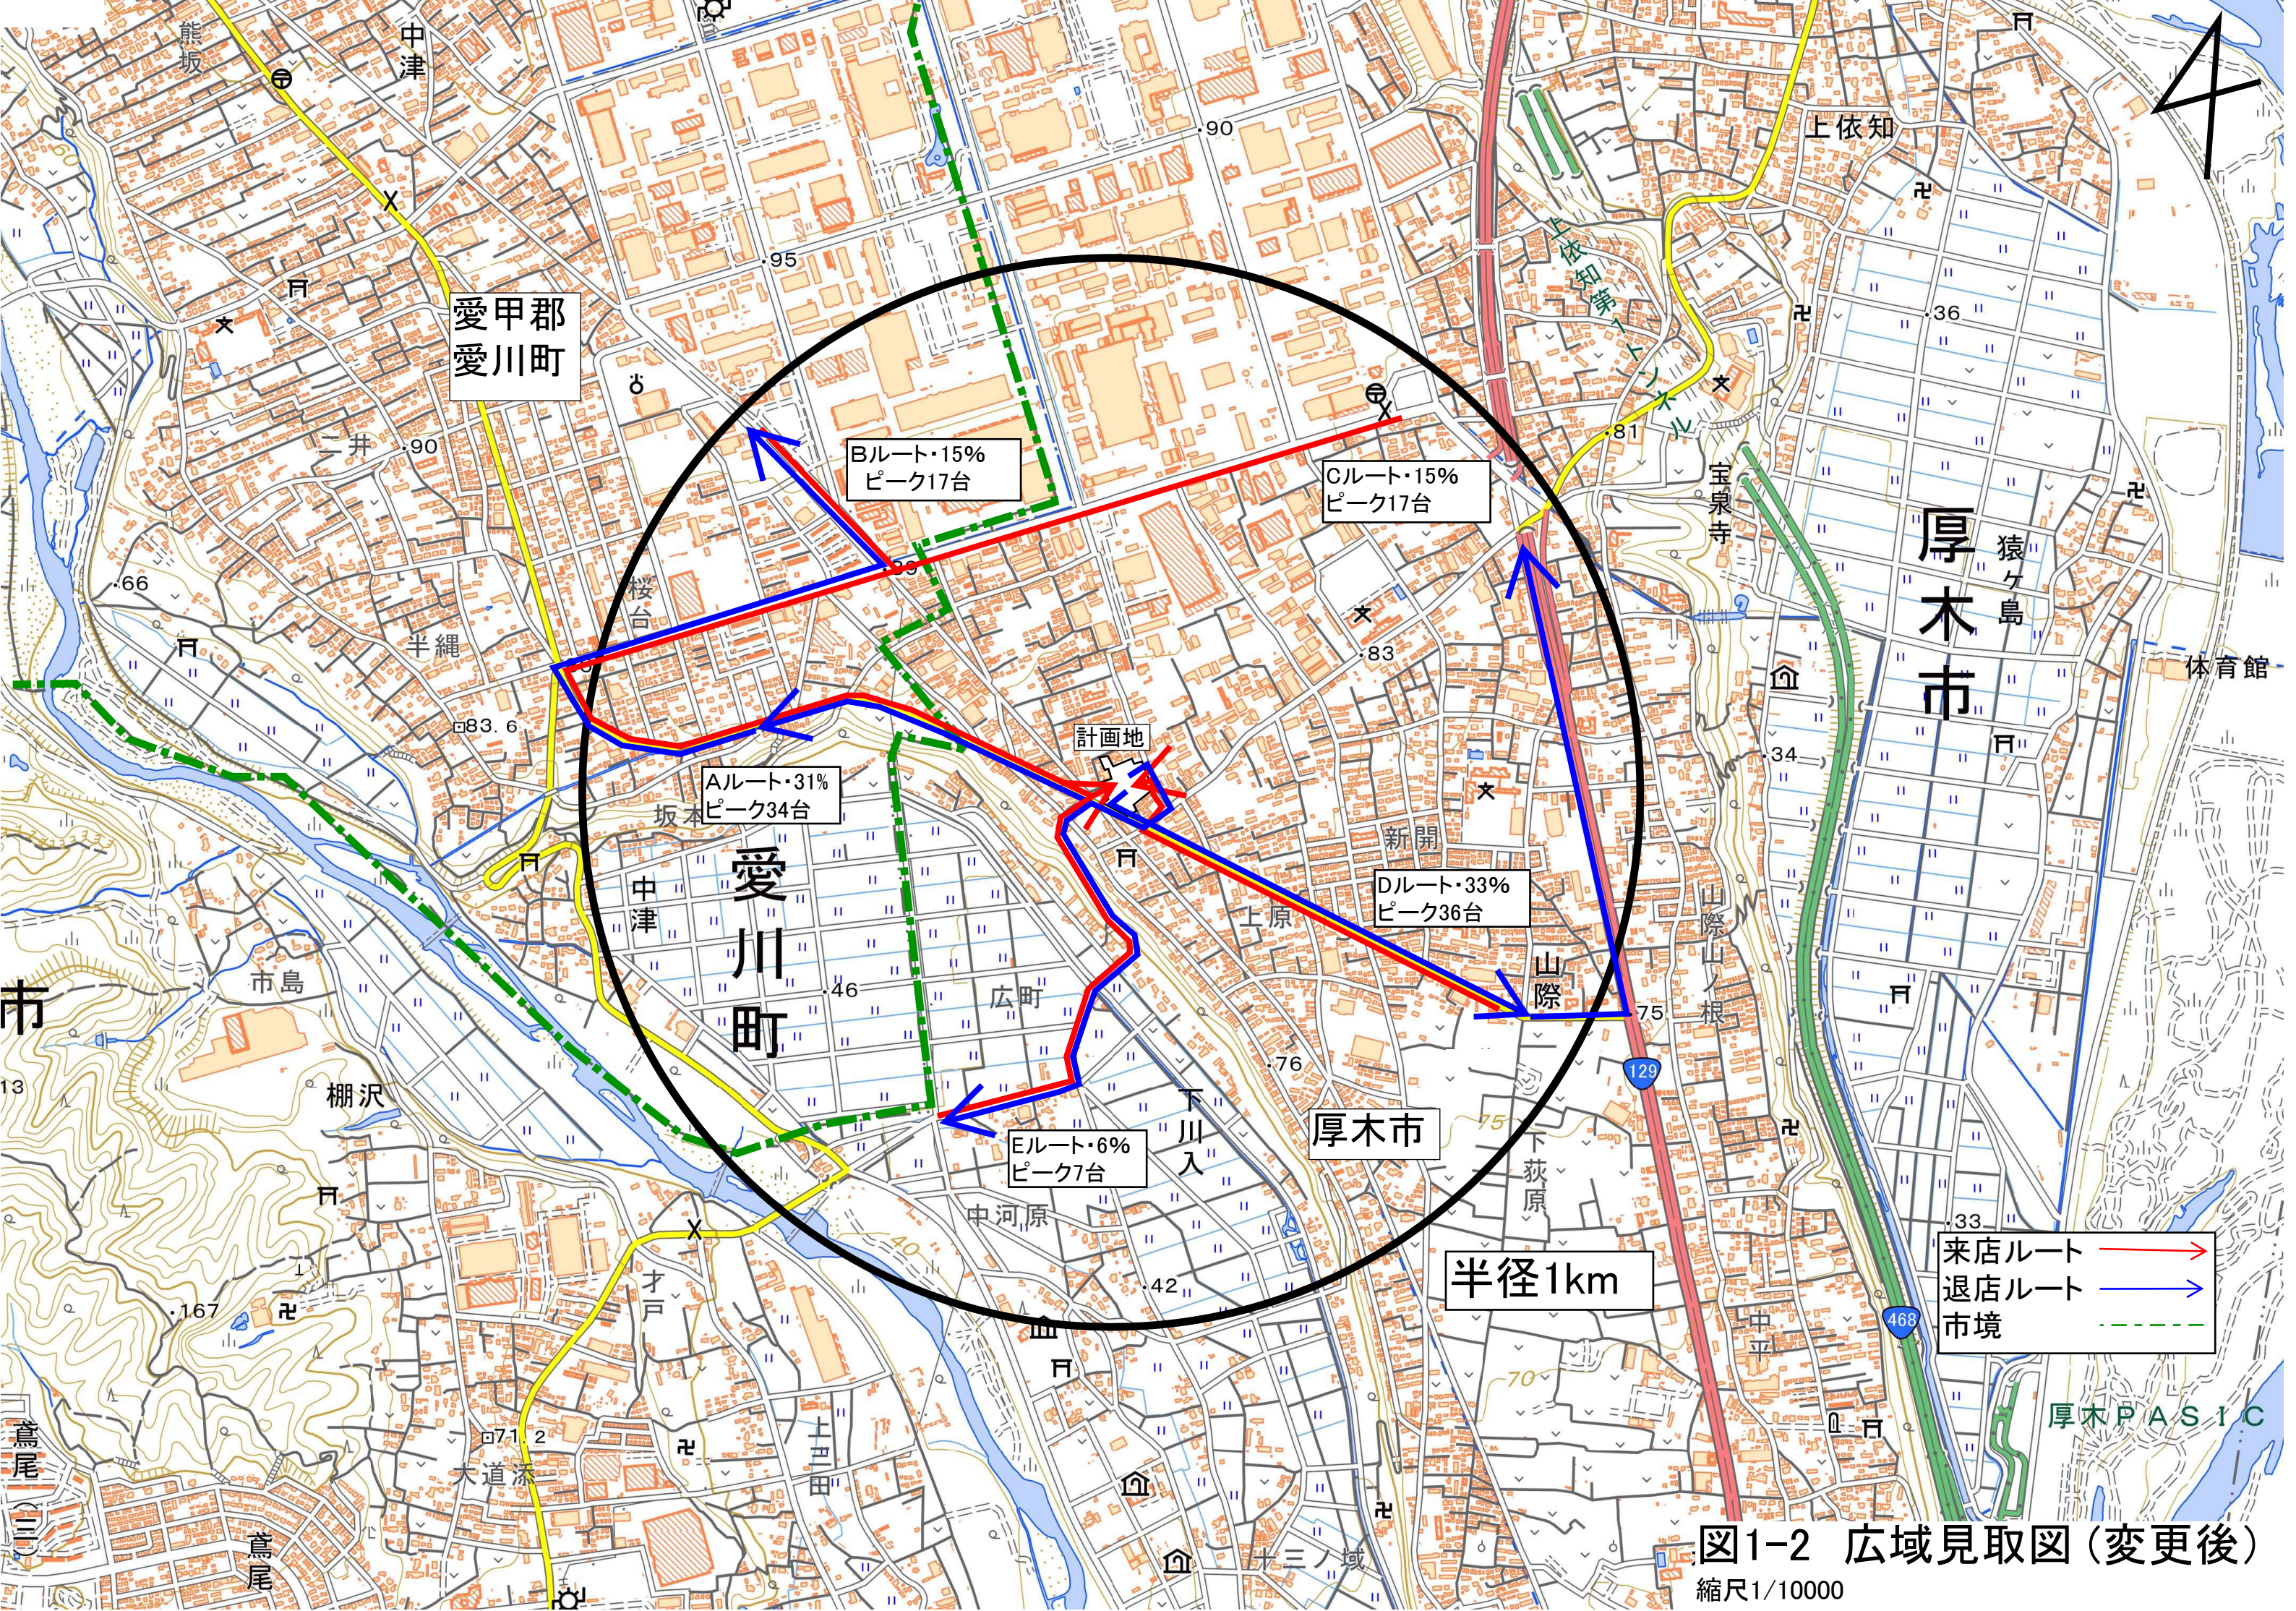






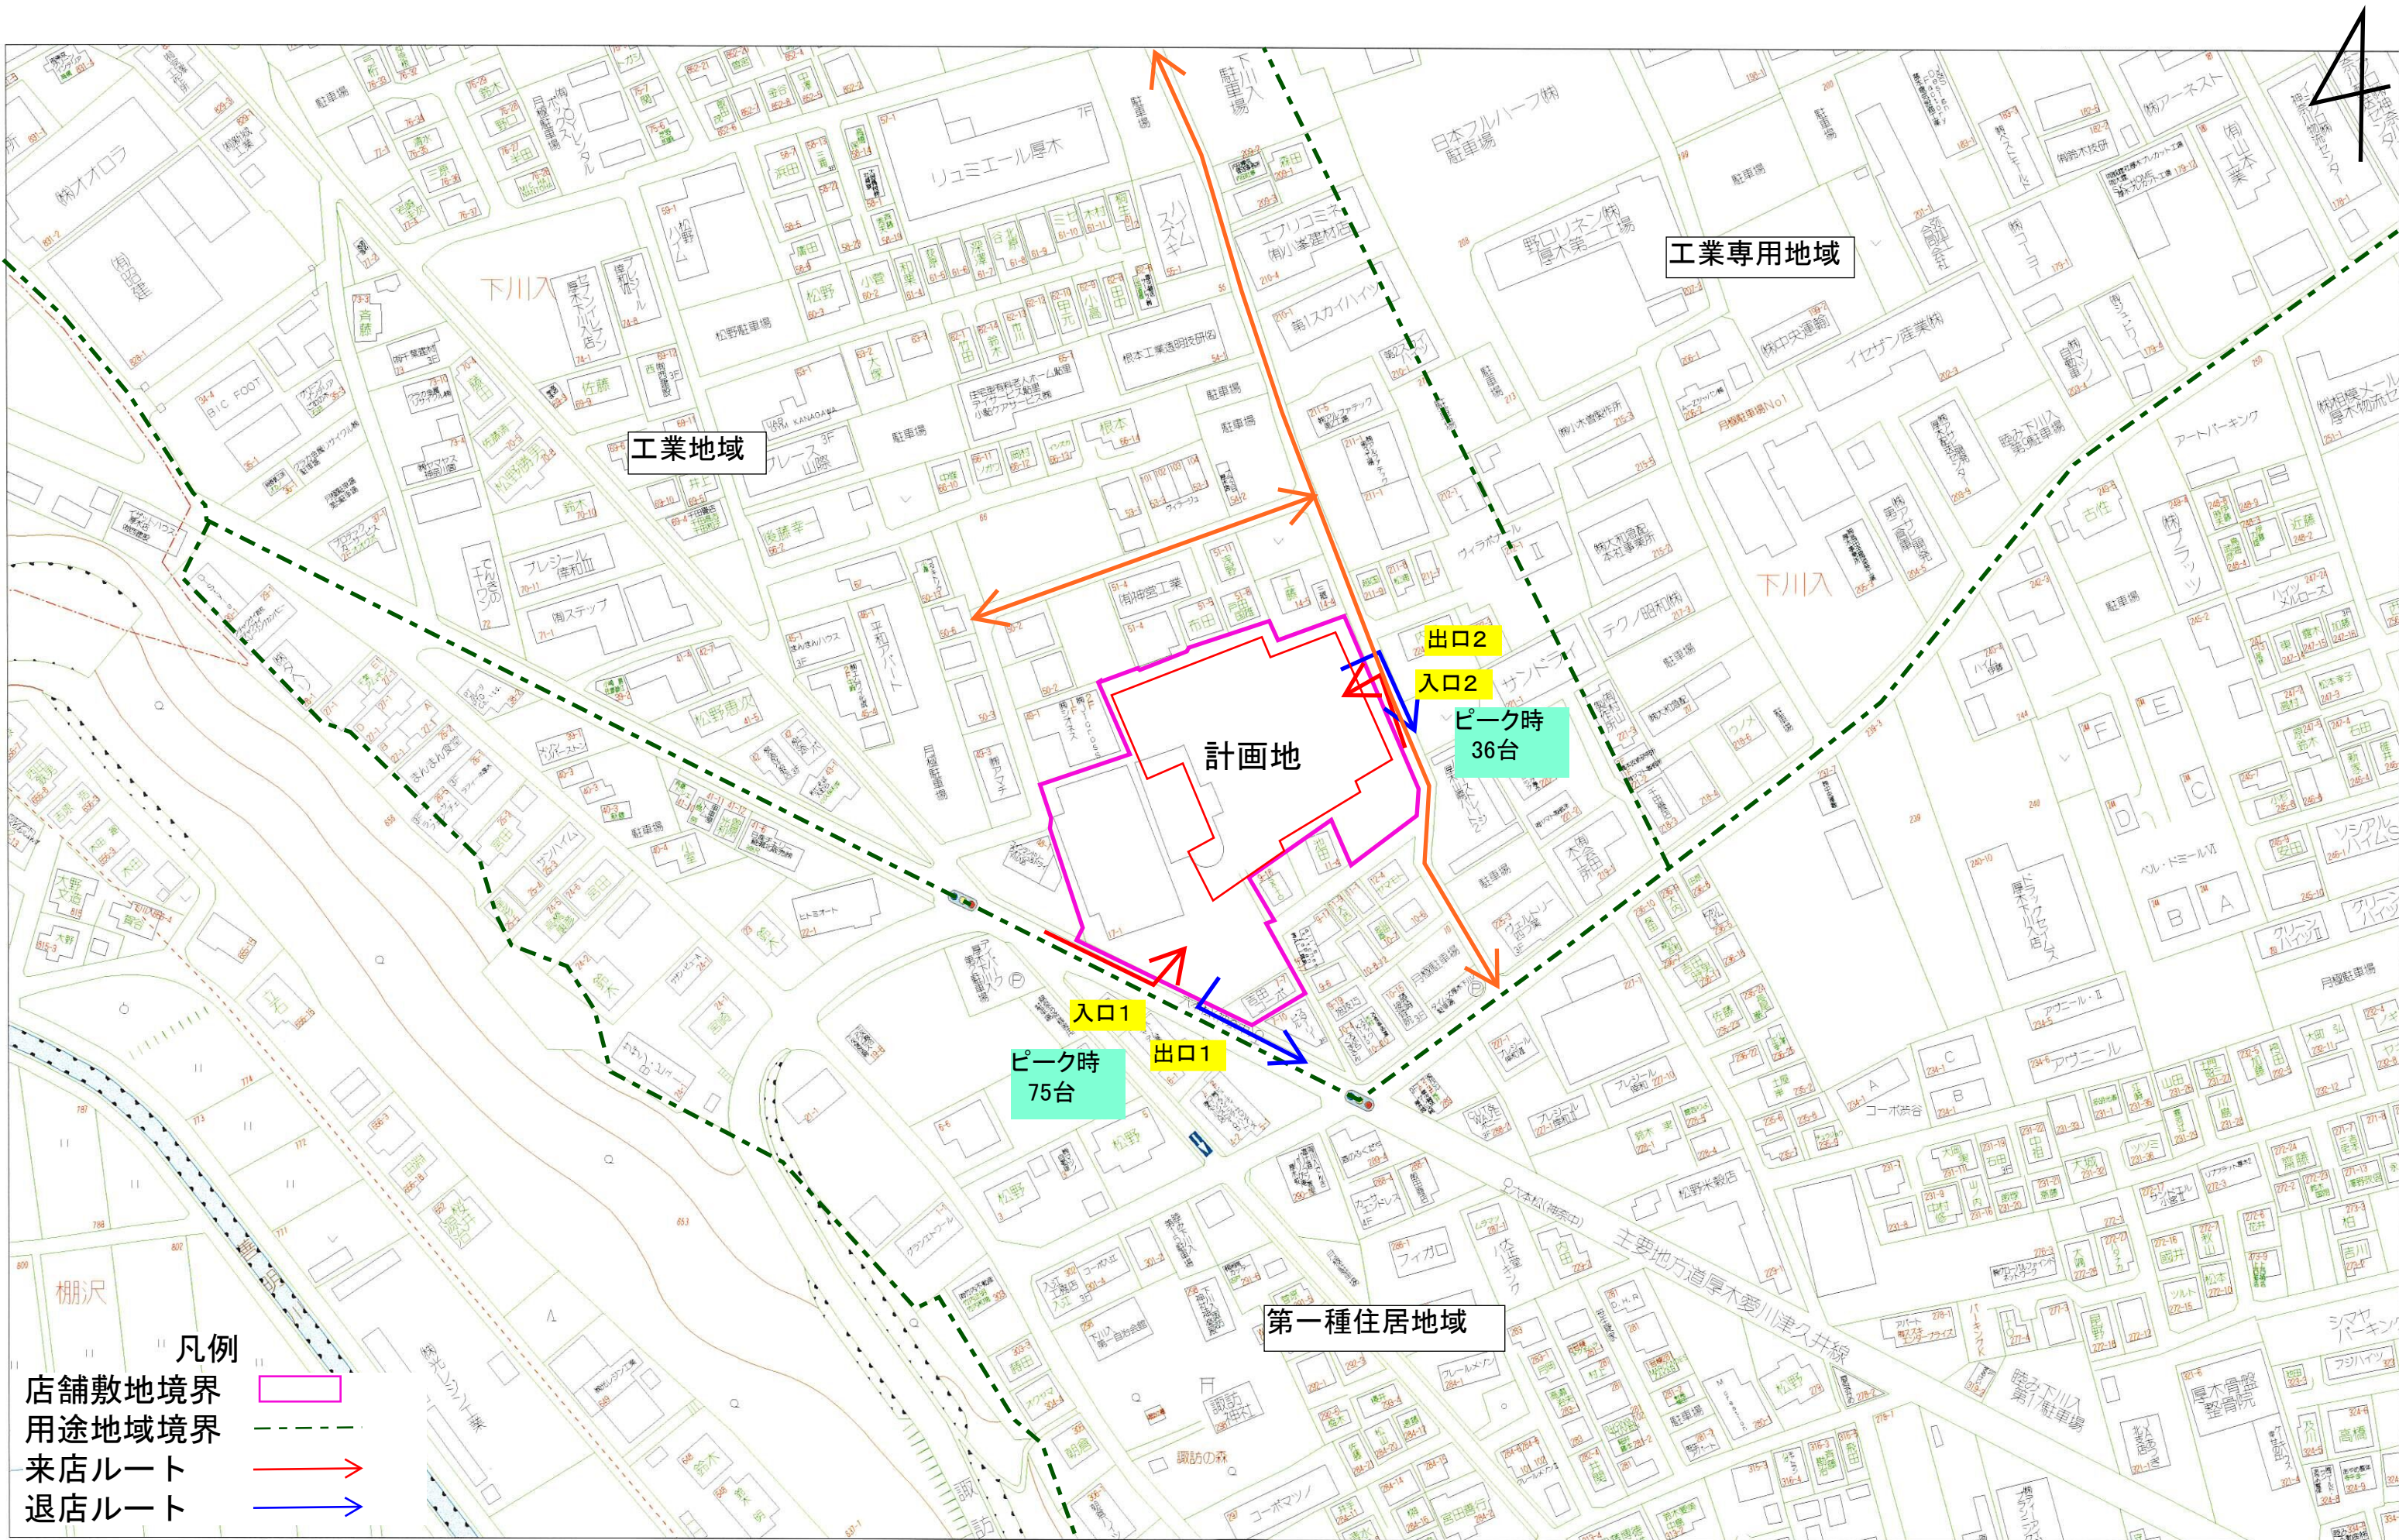


図2-2 周辺見取図（変更後）

縮尺1/1700

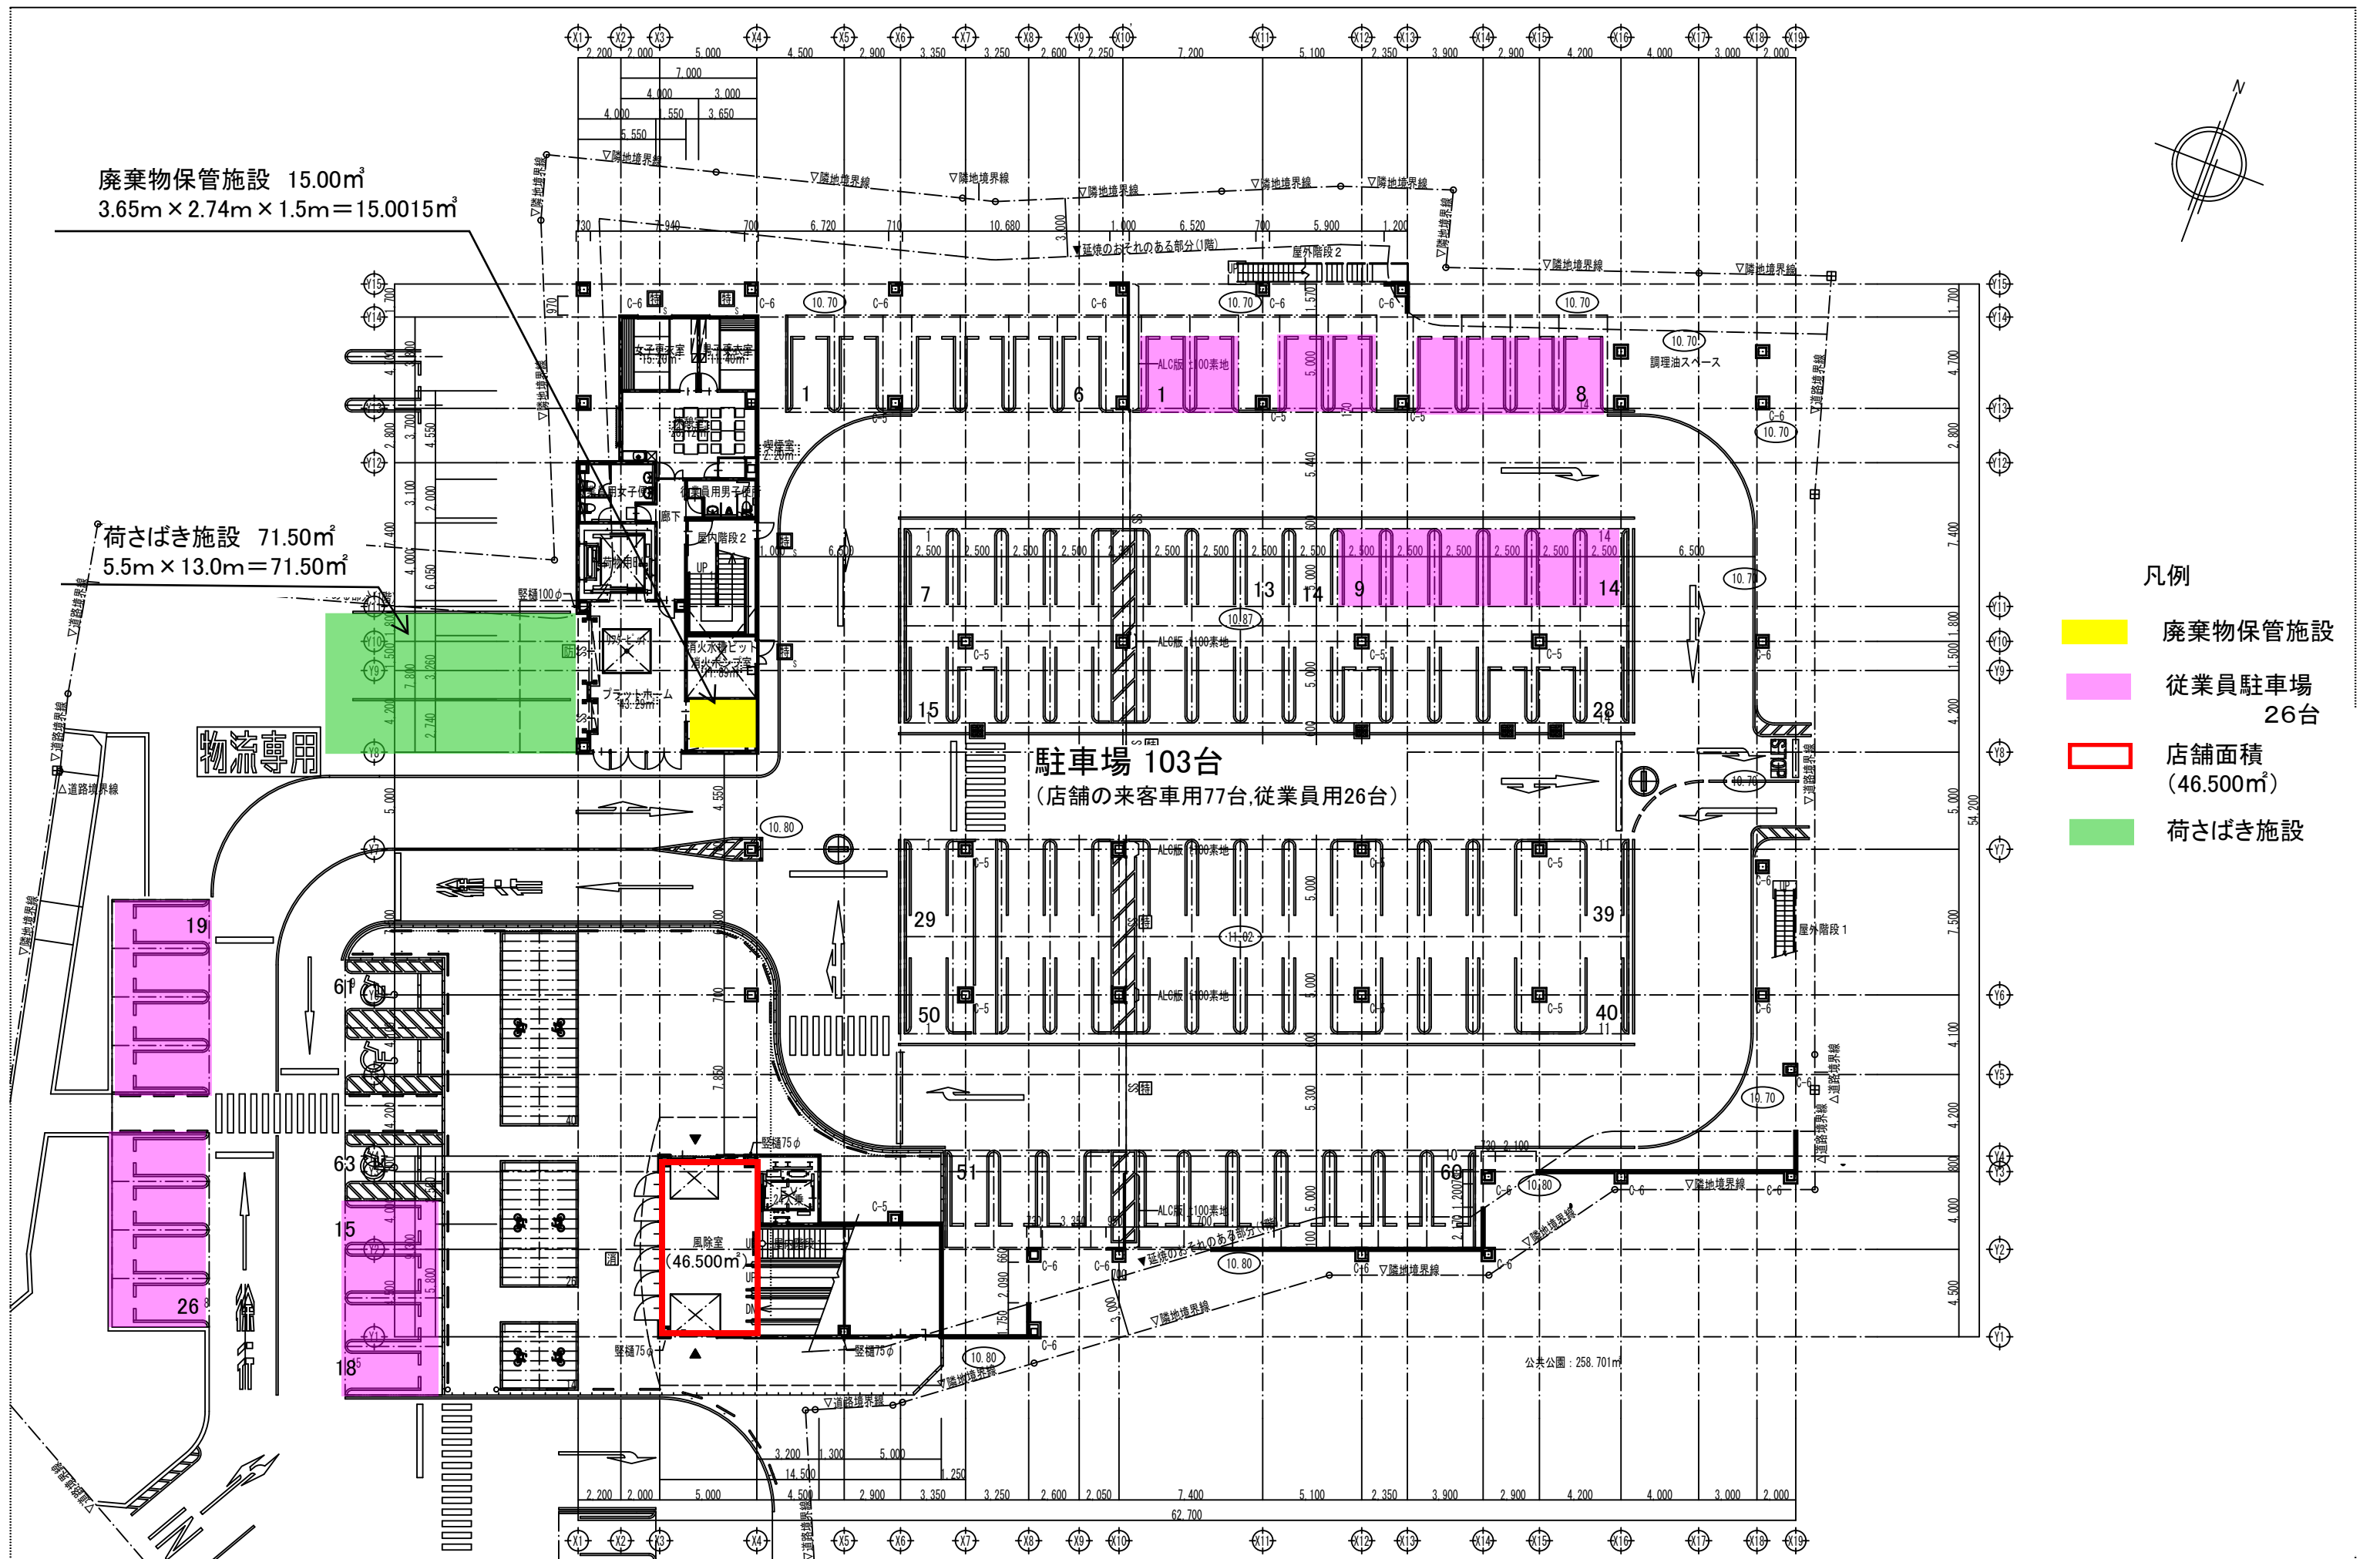
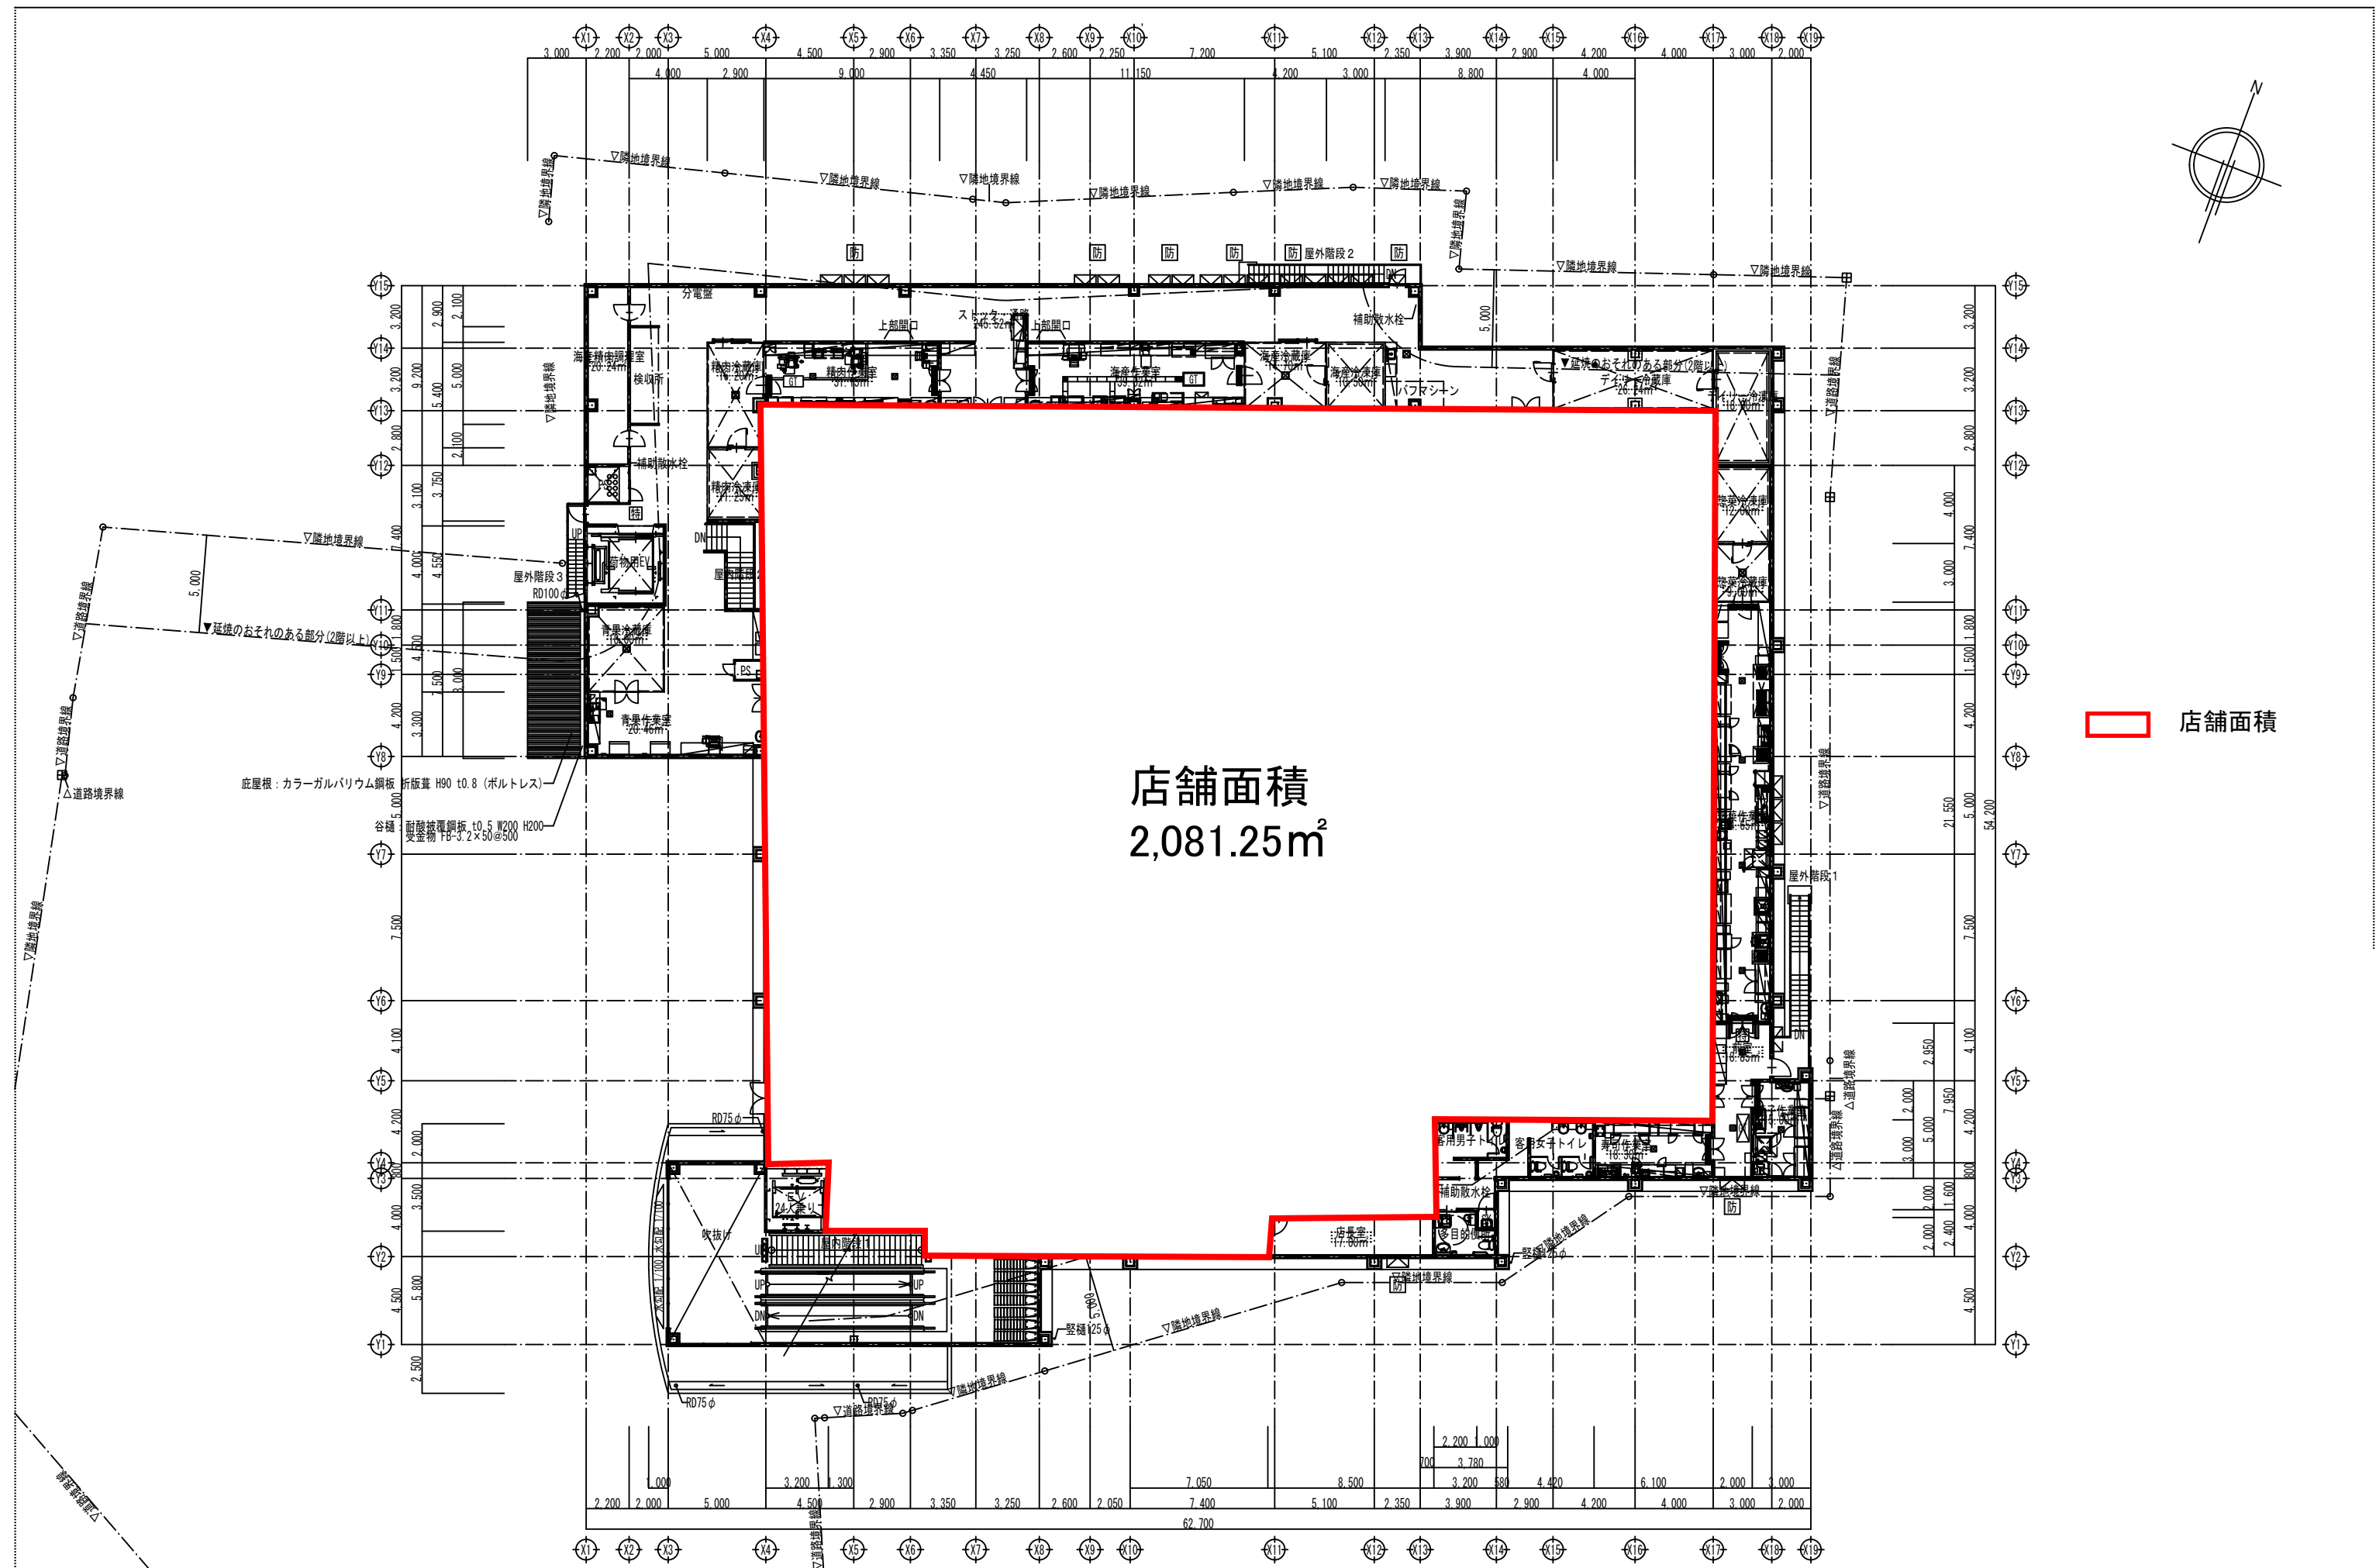


図4 1階平面図 縮尺1/300






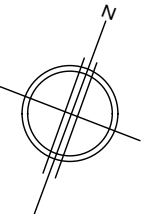


図6 屋根伏図 縮尺1/300

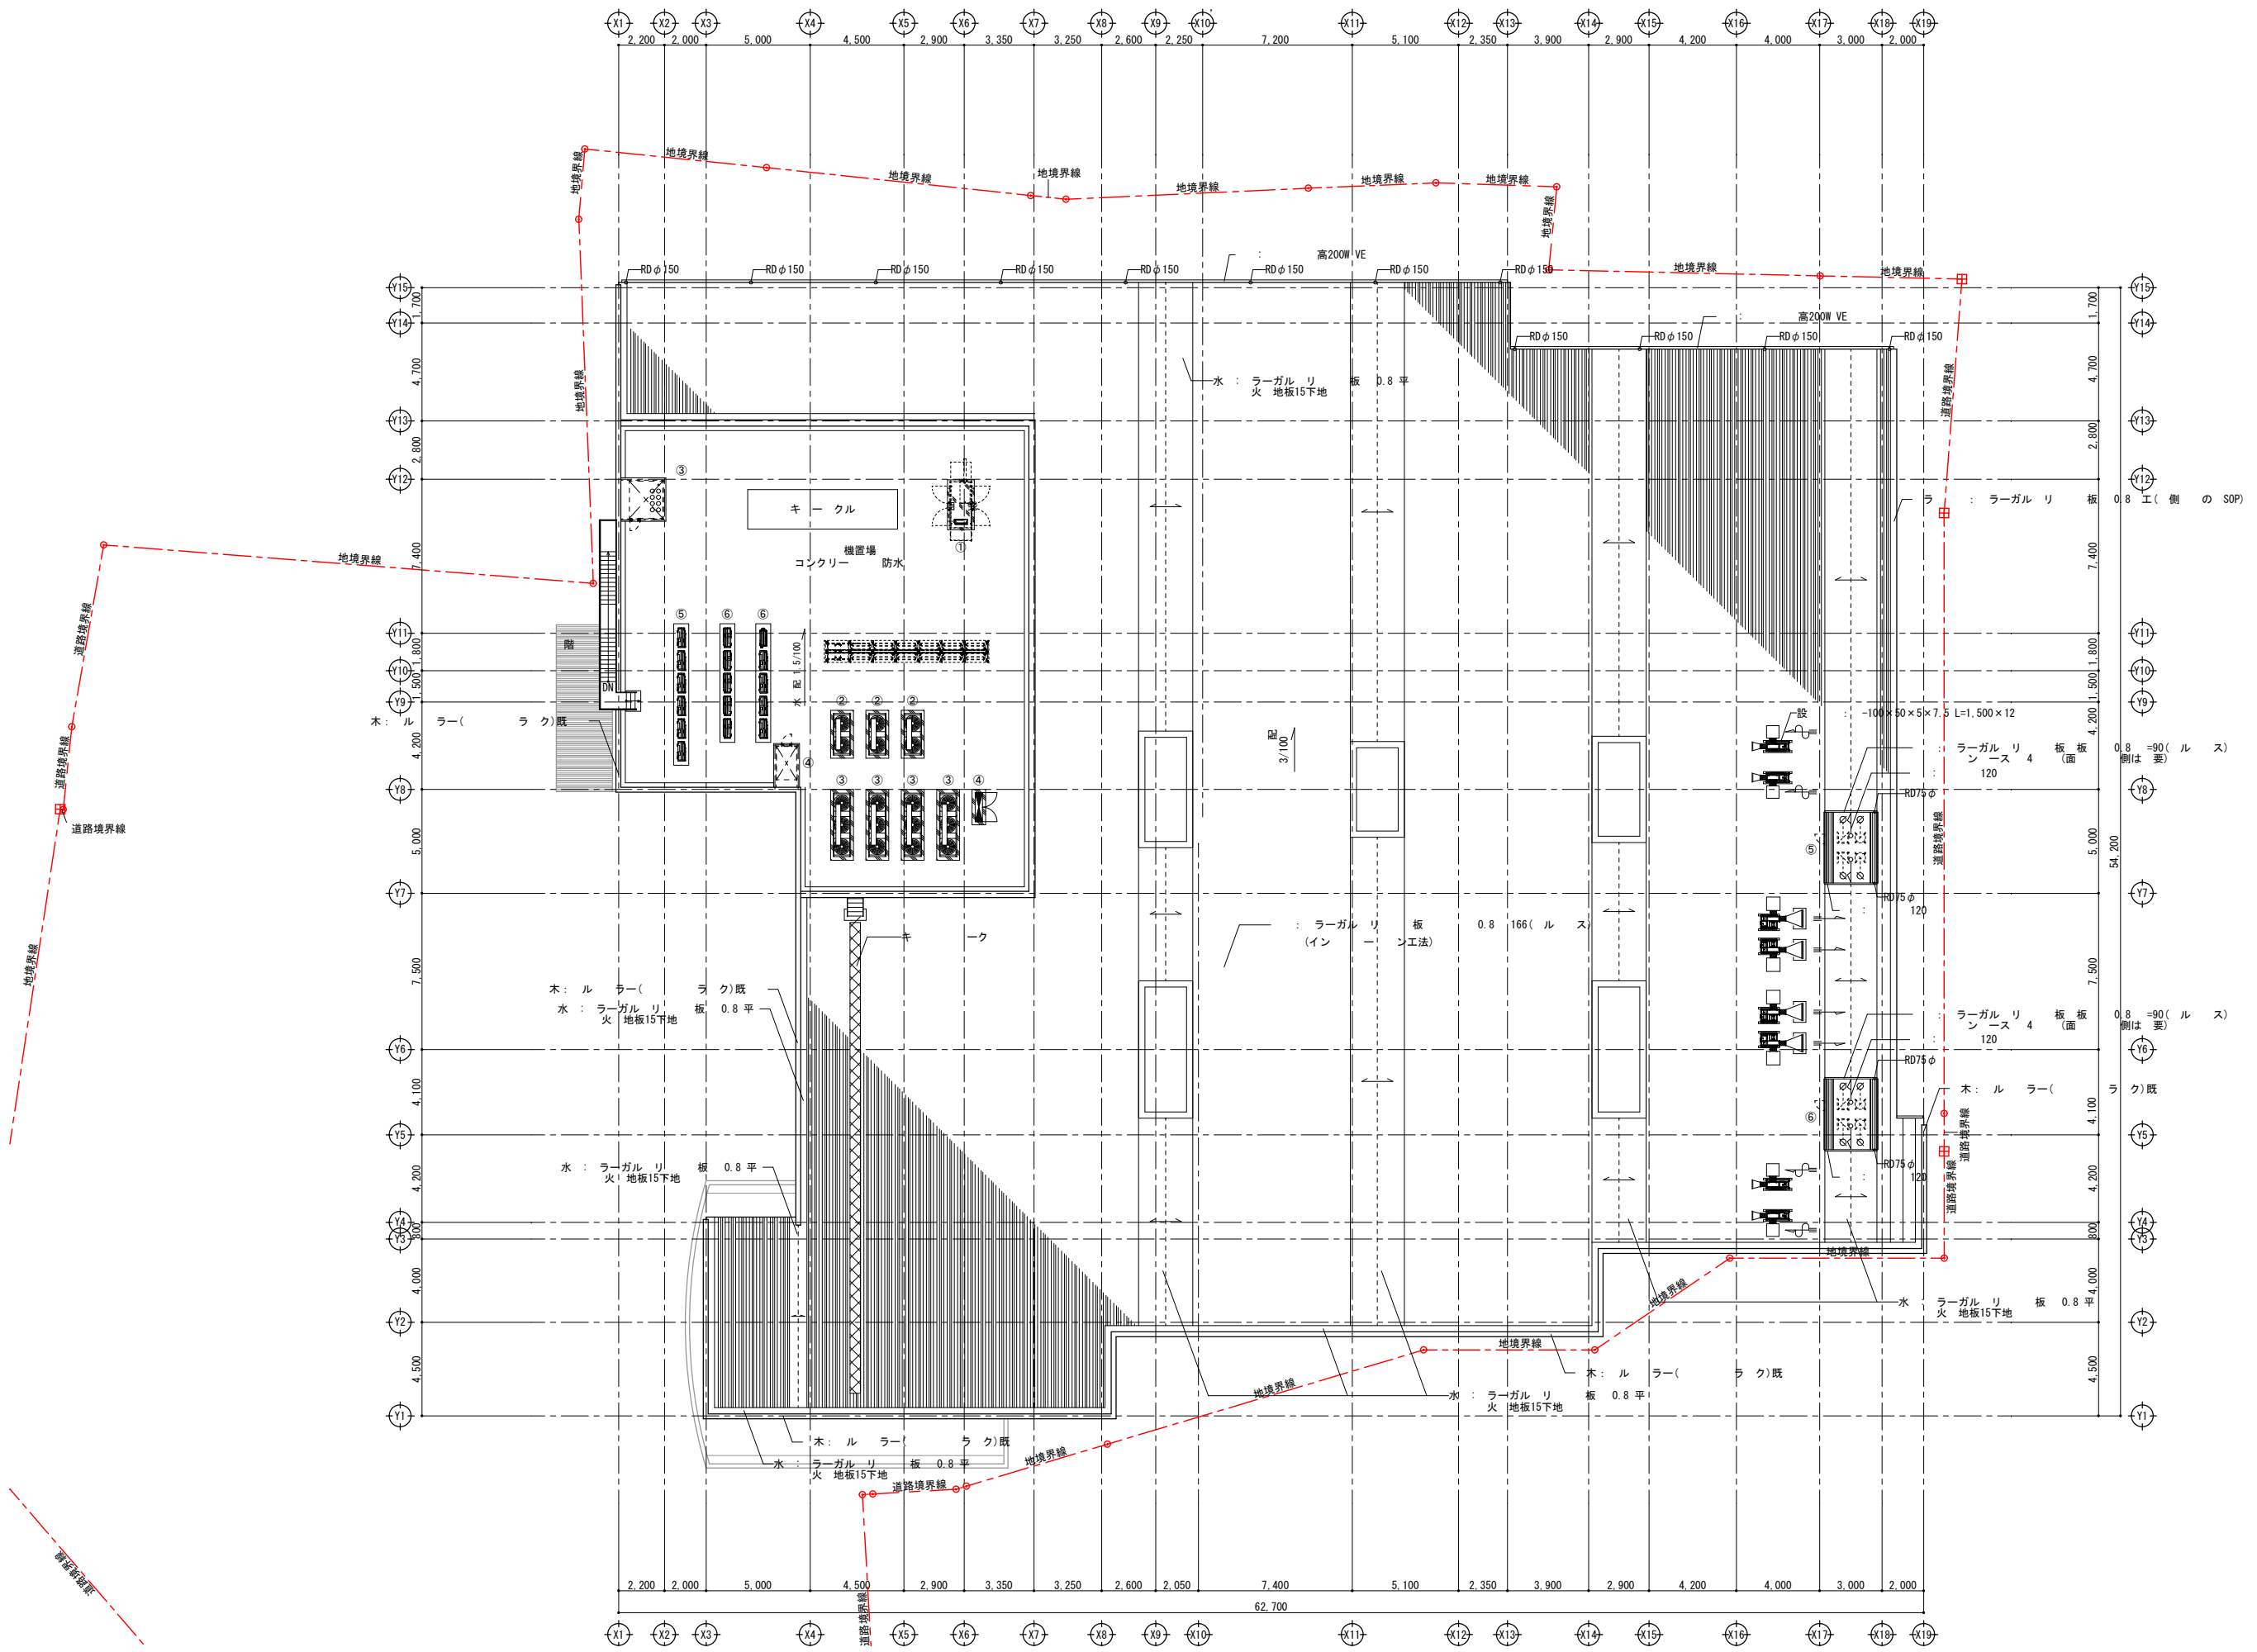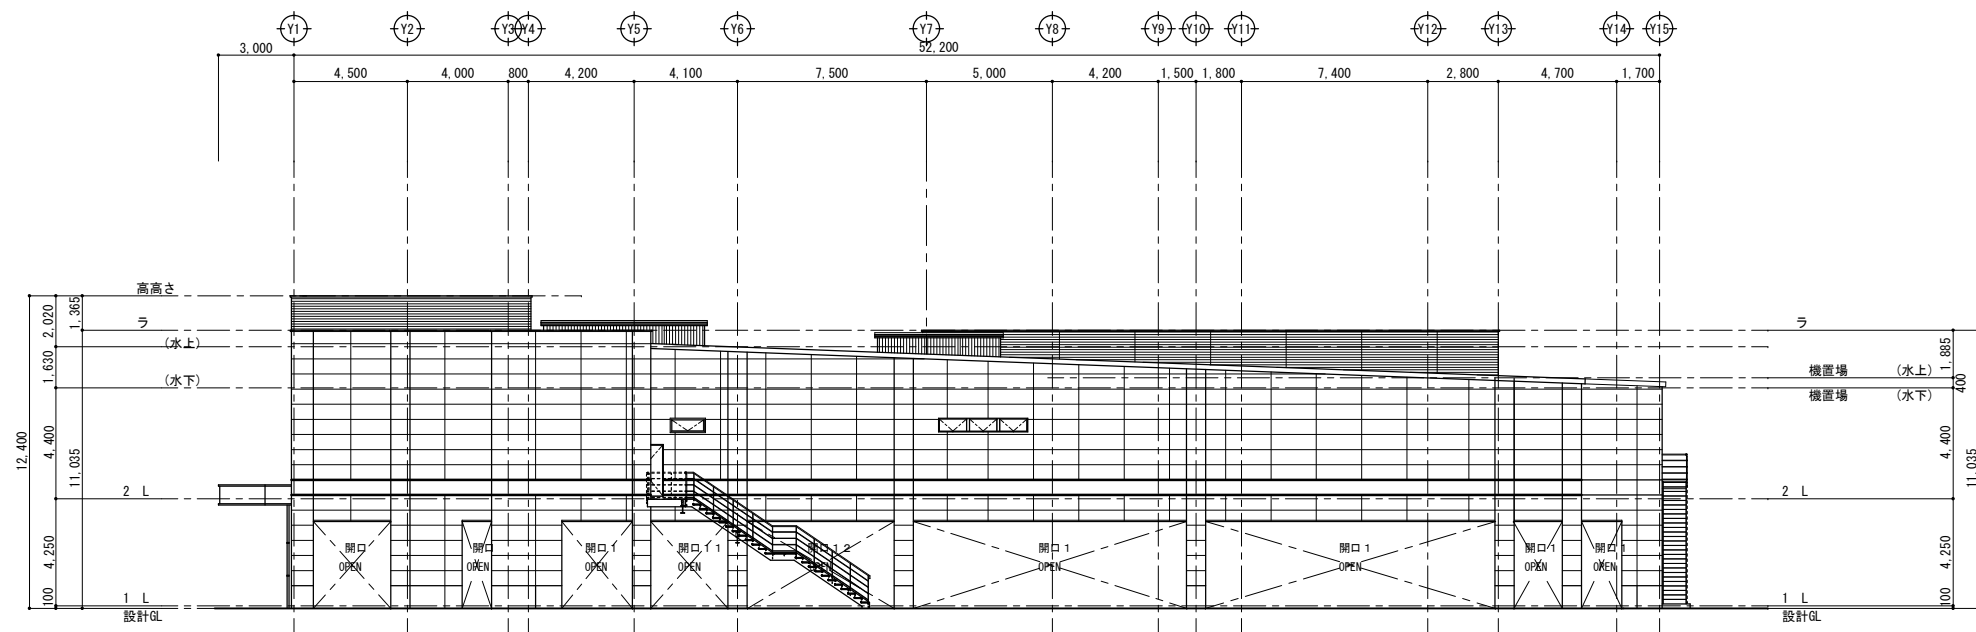


側立面図

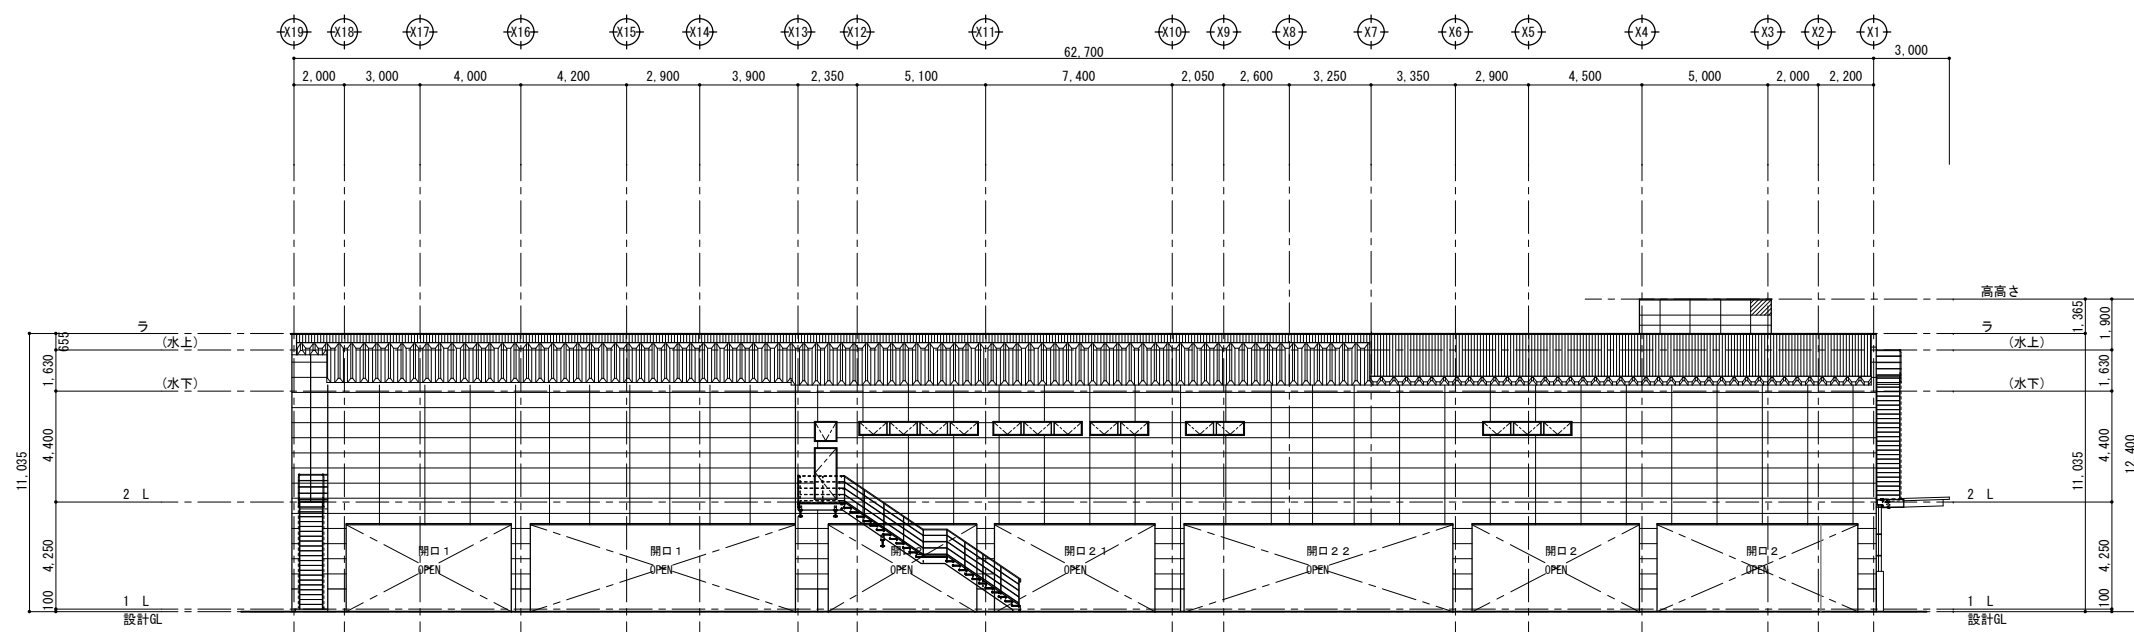

側立面図



1階 風除室 排煙区画① 排煙区画② 排煙区画③ 排煙区画④ 排煙区画⑤
46.500 + 423.355 + 283.750 + 393.845 + 482.49 + 497.81
=2127.75 (店舗面積)

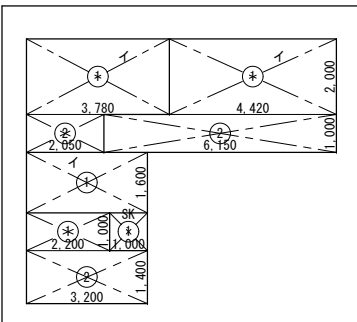

1階							2階							2階							2階																																				
面 積 積							面 積 積							面 積 積							面 積 積																																				
	積・面積 (㎡)				要面積	開口計								積・面積 (㎡)				要面積	開口計							積・面積 (㎡)				要面積	開口計																										
ESC下	①	4.500	×	5.800	= 26.100	0.52	12建 第1436-4- -()						画①	①	18.650	×	22.700	= 423.355	8.47	計画：TP-1 = 8.95 計：8.95 8.47...OK	機				①	3.000	×	2.950	= 8.850					①	2.200	×	9.200	= 20.240	0.41	計画：AW-4 =0.466 計：0.466 0.41...OK	機																
ン	①	5.000	×	5.800	= 29.000	0.59	12建 第1436-4- -()	機					画②	①	12.500	×	22.700	= 283.750	5.68	計画：TP-2 = 7.02 計：7.02 5.68...OK	機				②	2.000	×	5.000	= 10.000						①	6.200	×	3.300	= 20.460				機														
	①	1.800	×	3.700	= 6.660	0.57	12建 第1436-4- -()	機					画③	①	17.350	×	22.700	= 393.845	7.88	計画：TP-3 = 7.99 計：7.99 7.88...OK	機						計	18.85	1.05	計画：AW-5・5A×2=1.070 計：1.07 1.05...OK						①	8.900	×	3.500	= 31.150				機													
	②	3.200	×	4.550	= 14.560											①	3.200	×	15.800	= 50.560	9.65	計画：TP-4 = 10.42 計：10.42 9.65...OK	機						①	6.100	×	3.000	= 18.300						①	11.150	×	3.500	= 39.025				機										
	③	2.000	×	3.450	= 6.900											②	10.800	×	19.300	= 208.44											①	3.000	×	5.000	= 15.000							①	1.600	×	3.935	= 6.296				機							
	計	28.12														③	14.000	×	5.800	= 81.2												①	3.000	×	21.550	= 64.650	1.30	計画：AW-7 =1.399 計：1.399 1.30...OK	機						②	1.600	×	2.565	= 4.104								
	①	2.000	×	1.100	= 2.200	0.05	12建 第1436-4- -()	機					④	4.650	×	20.600	= 95.790													①	3.000	×	3.000	= 9.000	0.19	12建 第1436-4- -()	――	――				③	1.400	×	7.500	= 10.500											
	①	4.000	×	3.800	= 15.200	0.31	12建 第1436-4- -()	機					⑤	5.000	×	9.300	= 46.500										①	3.000	×	4.000	= 12.000	0.25	12建 第1436-4- -()	――	――				④	0.958	×	2.953	= 2.828														
	①	3.000	×	3.800	= 11.400	0.23	12建 第1436-4- -()	機					計	482.49													①	4.000	×	4.500	= 18.000	0.37	12建 第1436-4- -()	――	――				⑤	2.200	×	8.500	= 18.700														
	①	4.000	×	3.100	= 12.400	0.25	12建 第1436-4- -()	機					①	7.050	×	20.600	= 145.230	9.96	計画：TP-4 = 10.42 計：10.42 9.96...OK	機							①	3.000	×	5.400	= 16.200	0.33	12建 第1436-4- -()	――	――				⑥	4.000	×	12.300	= 49.200														
	①	3.650	×	2.000	= 7.300	0.15	12建 第1436-4- -()	機					②	8.500	×	18.600	= 158.100													①	3.000	×	3.750	= 11.250	0.23	12建 第1436-4- -()	――	――				⑦	2.200	×	0.900	= 1.980											
消火	①	3.650	×	3.260	= 11.899	0.24	12建 第1436-4- -()						③	14.300	×	13.600	= 194.480													①	4.200	×	3.500	= 14.700	0.30	12建 第1436-4- -()	――	――				⑧	11.900	×	2.900	= 34.510											
	①	3.650	×	2.740	= 10.001	0.21	12建 第1436-4- -()						計	497.81																①	3.000	×	3.500	= 10.500	0.22	12建 第1436-4- -()	――	――				⑨	4.450	×	6.400	= 28.480											
ラ ホー	①	5.550	×	7.800	= 43.290	0.87	12建 第1436-4- -()					店長	①	8.500	×	2.000	= 17.000	0.35	計画：AW-4 =0.466 計：0.466 0.35...OK	機						イリー	①	8.000	×	3.200	= 25.600	0.52	12建 第1436-4- -()	――	――				⑩	18.350	×	2.900	= 53.215														
下	①	1.550	×	6.250	= 9.687	0.20	12建 第1436-4- -()					イ	①	3.200	×	1.600	= 5.120	0.11	12建 第1436-4- -()							イリー	①	3.000	×	6.000	= 18.000	0.37	12建 第1436-4- -()	――	――				⑪	1.800	×	3.200	= 57.600														
階 2	①	3.650	×	6.050	= 22.082	0.45	12建 第1436-4- -()					SK	①	1.000	×	1.000	= 1.000	0.03	12建 第1436-4- -()								①	3.000	×	1.597	= 4.791							⑫	8.800	×	3.200	= 28.160															
階 風除室	5.000 × 9.300 = 46.500													①	2.200	×	1.000	= 2.200	0.14	12建 第1436-4- -()	機						②	2.042	×	2.953	= 6.030	0.22	12建 第1436-4- -()							計	386.208																
														②	3.200	×	1.400	= 4.480												計	10.82																										
														計	6.68	
															①	3.780	×	2.000	= 7.560	0.20	12建 第1436-4- -()	機																																			
														②	2.050	×	1.000	= 2.050																																							
														計	9.61	
															①	4.420	×	2.000	= 8.840	0.30	12建 第1436-4- -()	機																																			
														②	6.150	×	1.000	= 6.150																																							
														計	14.99	
																								</																																	

図9 求積図

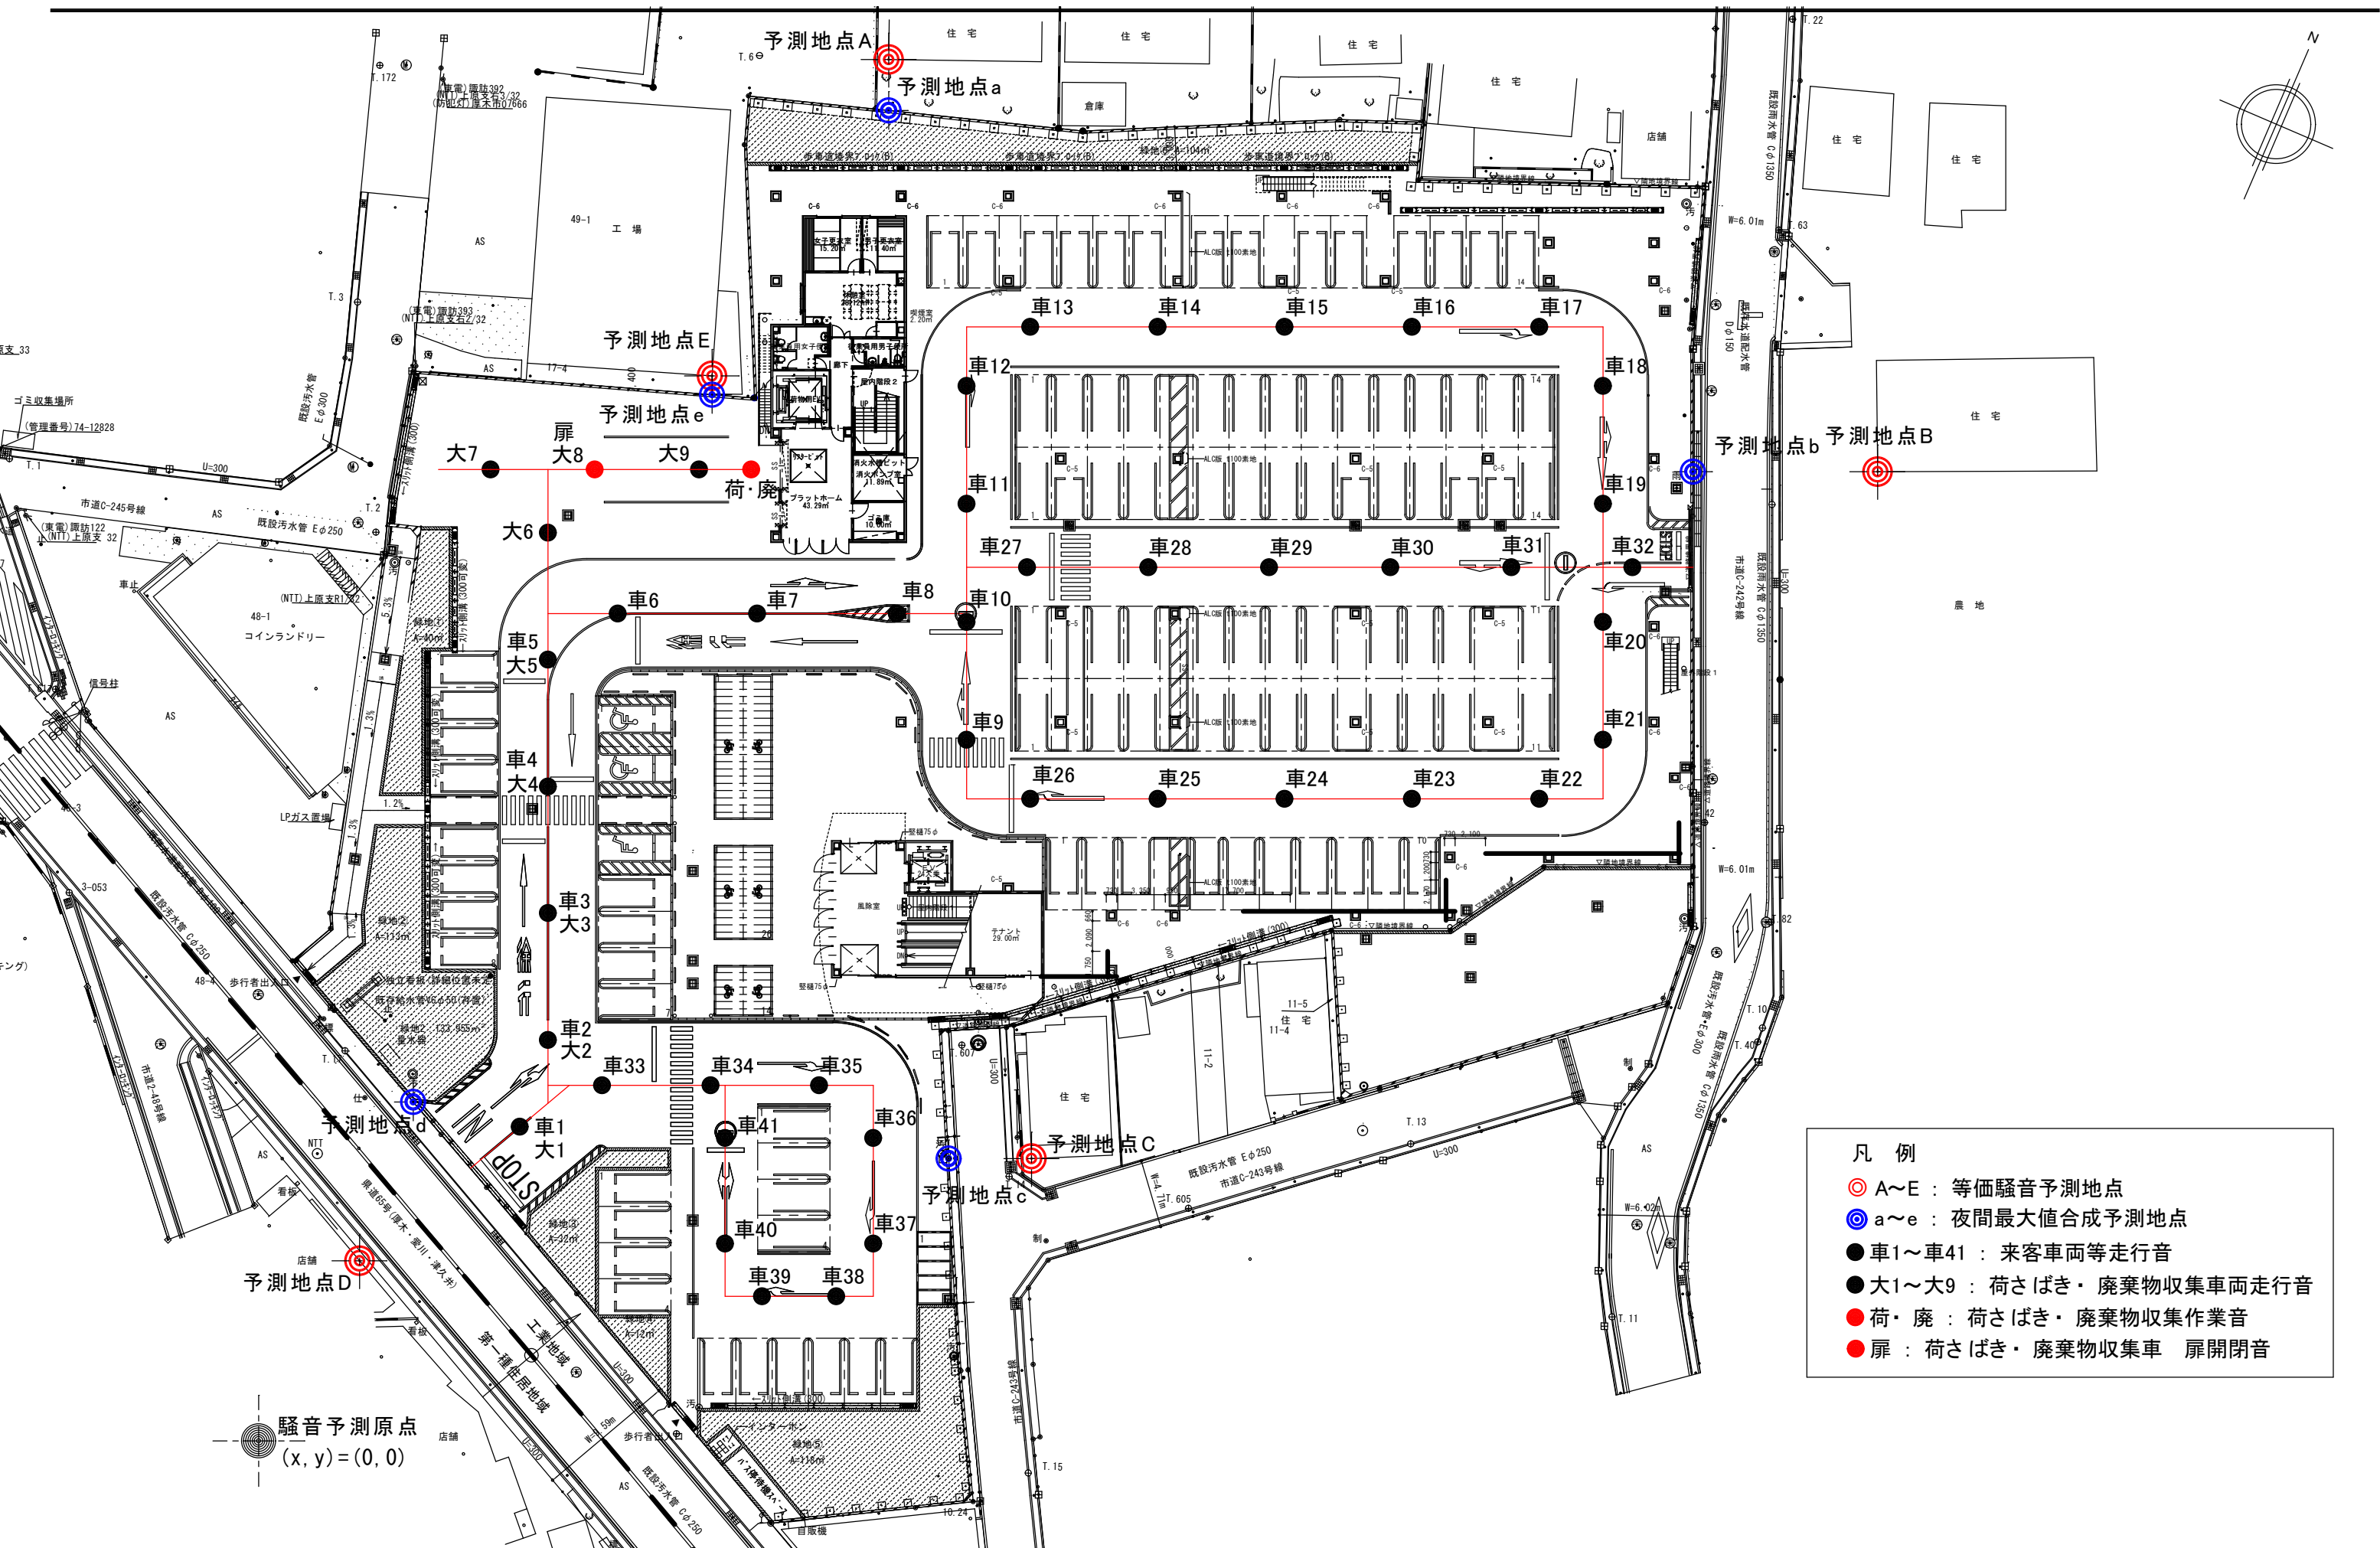


図10 騒音予測に関する図面
(1階) 変更前 縮尺1/400



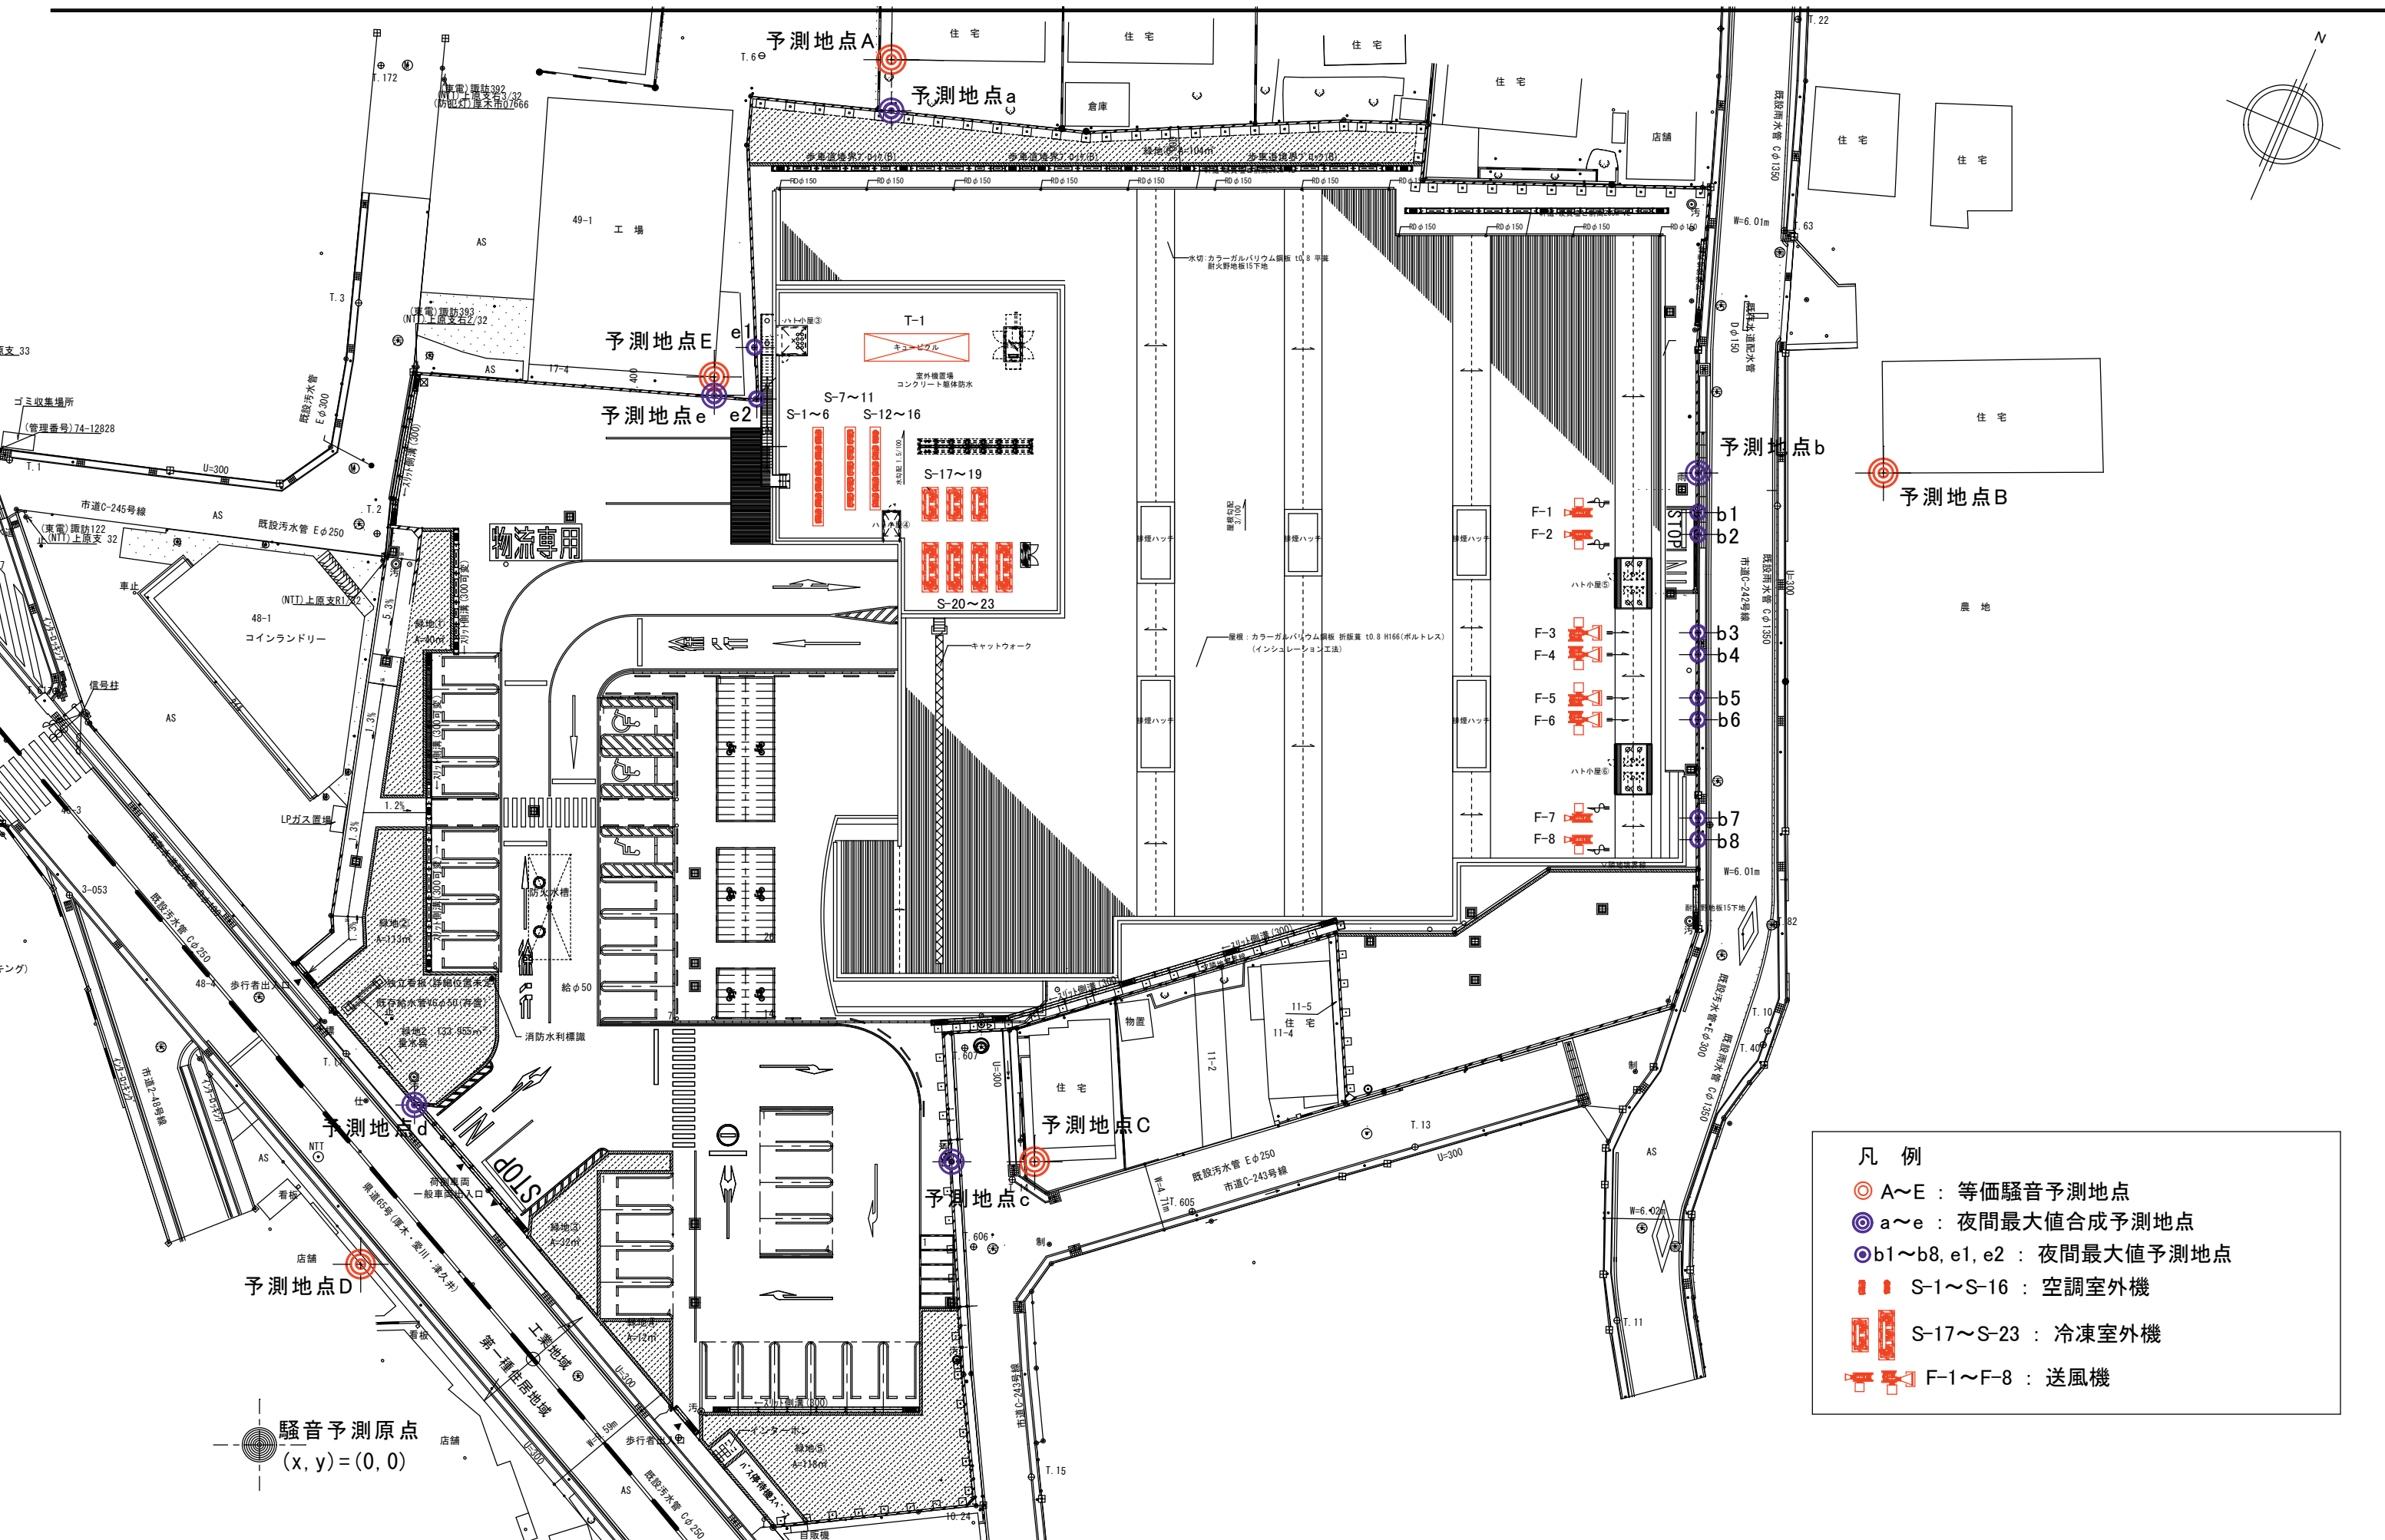


図11 騒音予測に関する図面
(2階) 変更前 縮尺1/400

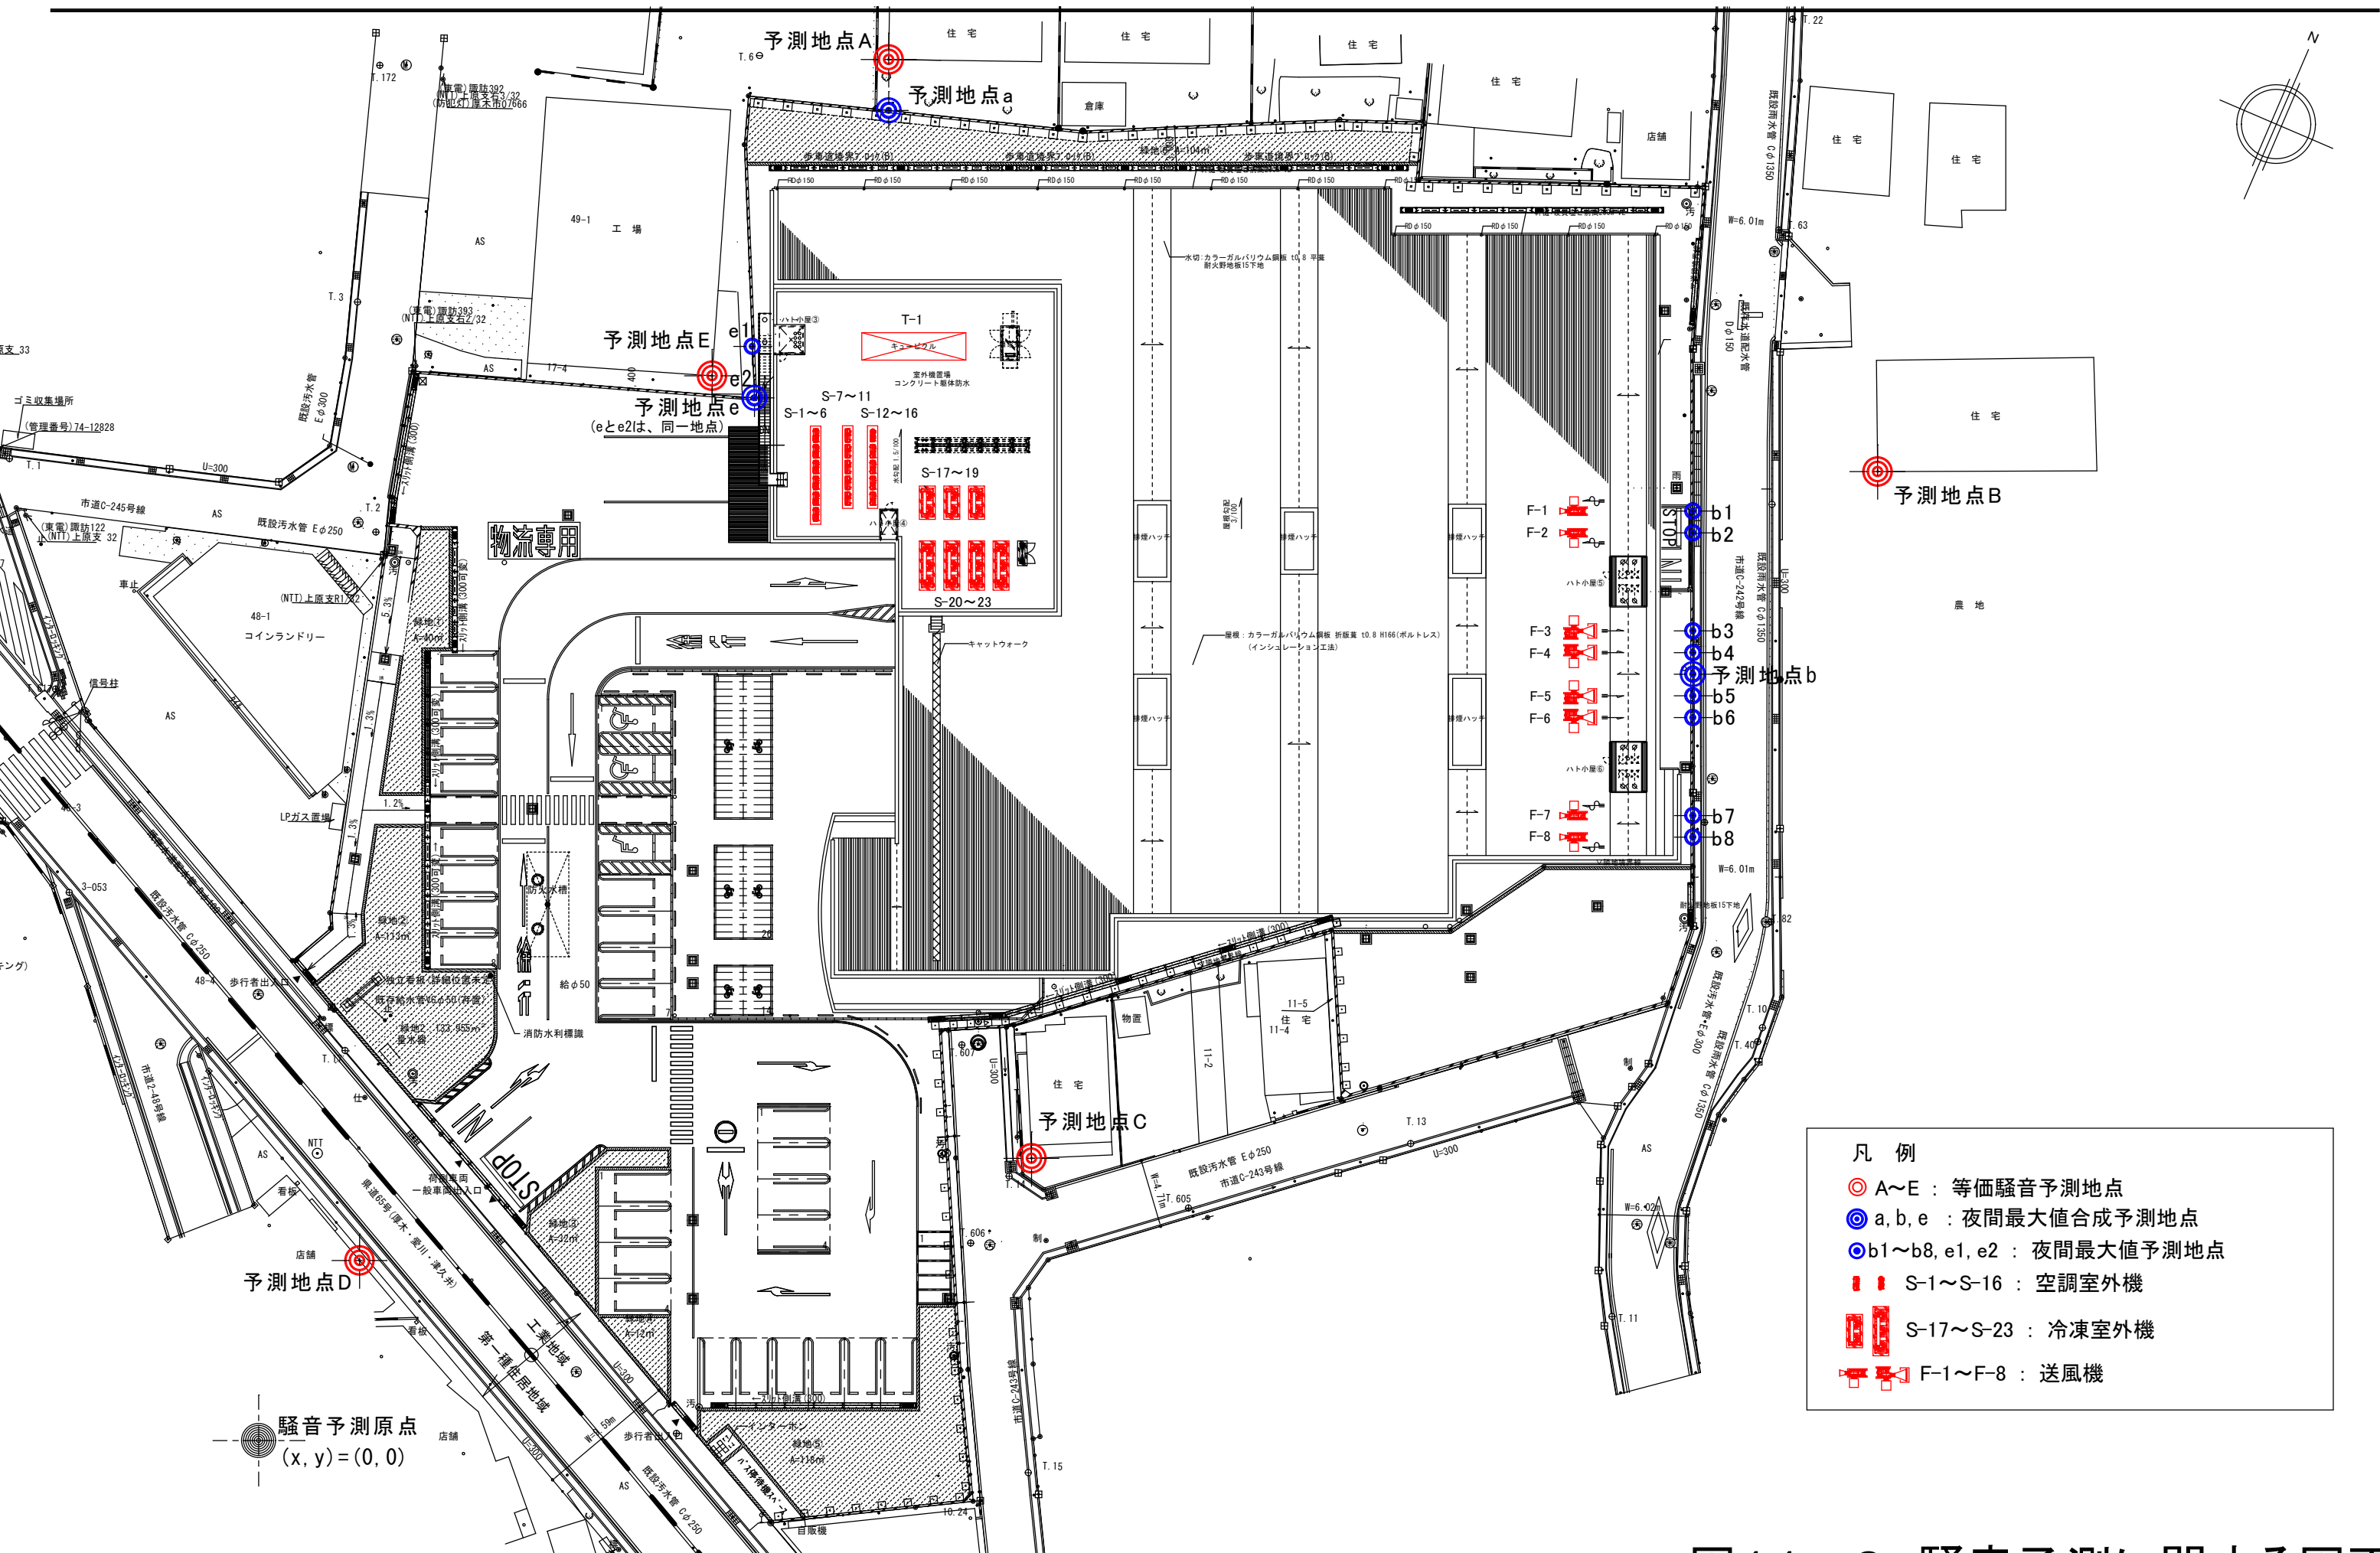


図11-2 騒音予測に関する図面
(2階) 変更後 縮尺1/400