

相模川流域下水道台帳

施設平面縦断面図 (図面番号 170)

幹線名 左岸 幹線

1 : 500




財産区分コード	大分類	中分類	小分類	整理番号
GA	管渠施設	管渠	第 81-3 工区 81-2	140.141





応標リスト

点名	X	Y
934-3	-44542.029	-55580.123
NO.935	-44503.880	-55556.848
935-1	-44499.101	-55553.932
935-2	-44498.589	-55553.620
935-3	-44497.991	-55553.565
NO.936	-44454.968	-55549.639
936-1	-44424.366	-55546.846
936-2	-44423.619	-55546.778
936-3	-44422.880	-55546.648
NO.937	-44405.379	-55543.569
937-1	-44393.772	-55541.527
937-2	-44393.033	-55541.397
937-3	-44392.285	-55541.337
NO.938	-44355.689	-55538.395
938-1	-44337.256	-55536.913
938-2	-44336.658	-55536.865
938-3	-44336.170	-55536.515
NO.939	-44311.539	-55518.856

横断面 S=1:100

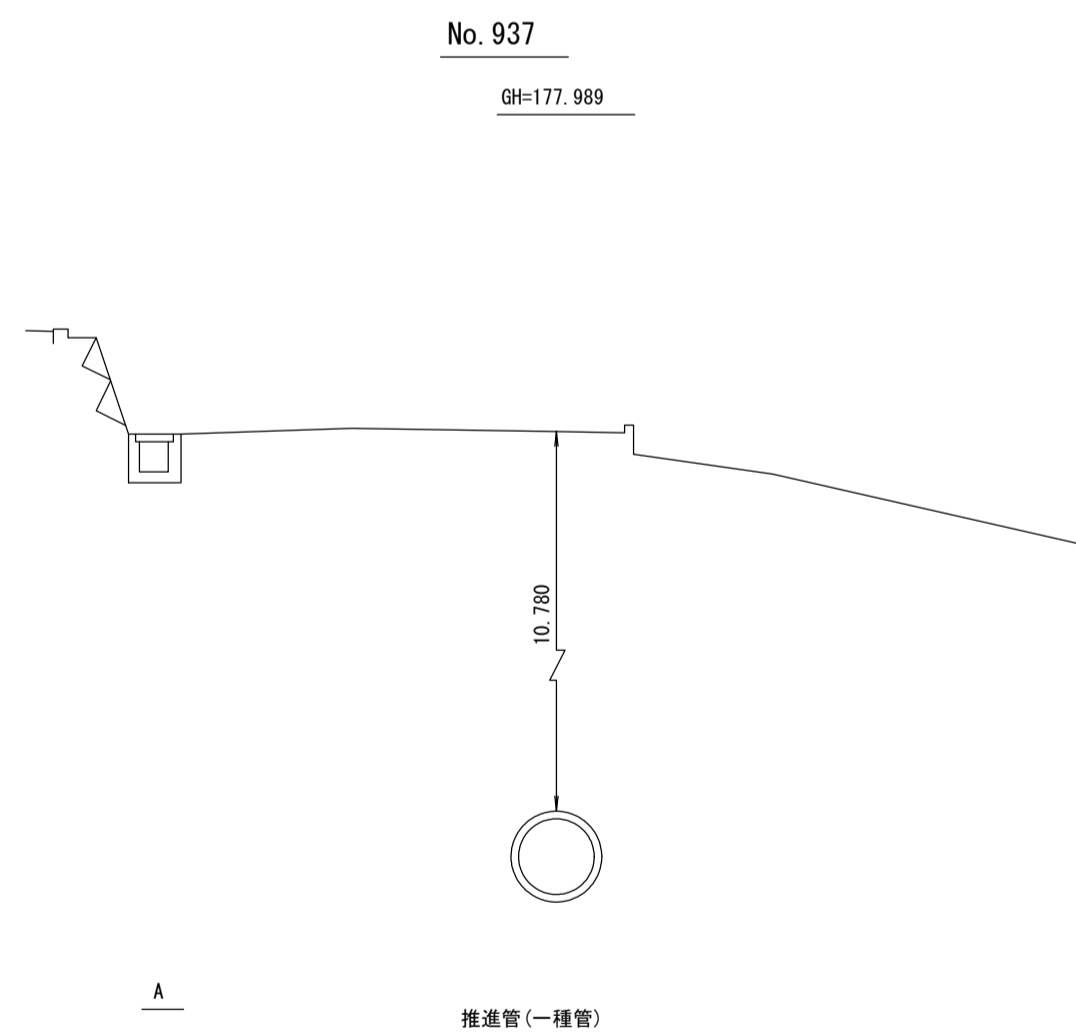

管渠構造図 S=1:50

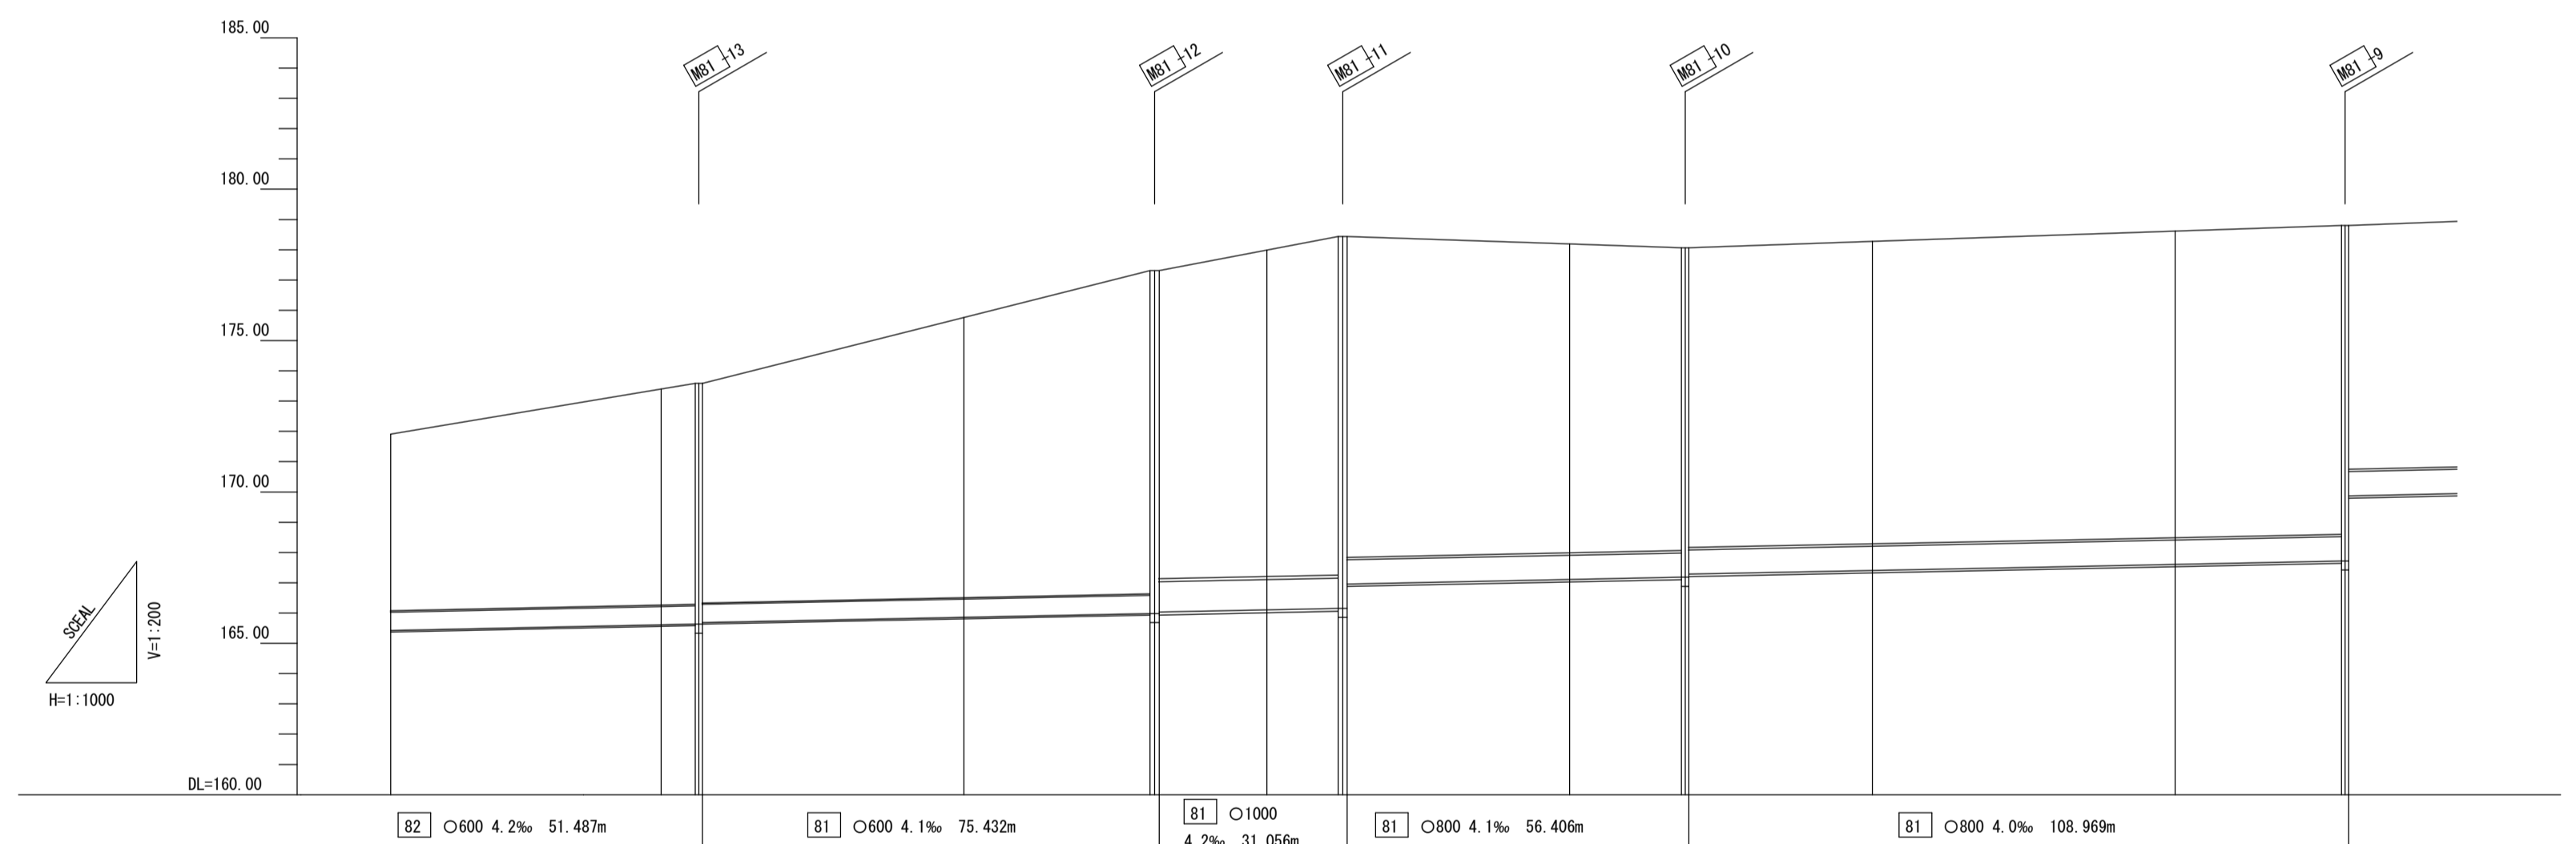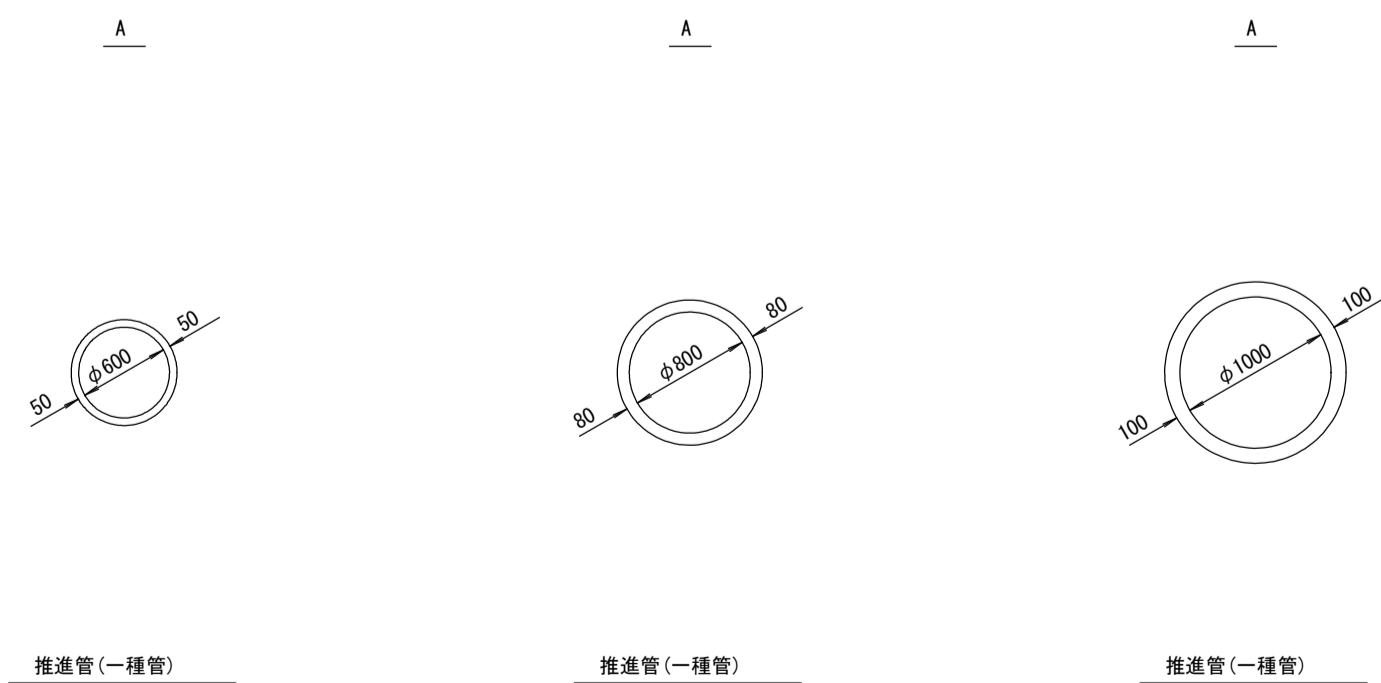


施工区	81-3工区 L=157.975m				81-2工区 L=165.375m			
占用区間	借 98 県道517号線(奥牧野相模湖線)							
管渠築造	A		A		A		A	
土 積 り	7.135		9.252		10.780		10.204	
地 盤 高	171.906	172.396 172.583 172.583	175.761	177.310 177.310 177.310	177.989	178.439 178.439 178.439	178.192	178.605 178.605 178.605
管 底 高	165.425	165.611 165.624 165.624 165.624	165.659	165.924 166.009 166.034	166.109	166.155 166.158 166.158	167.108	167.164 167.164 167.164
追加距離	46705.311	46750.000 46755.998 46756.798 46756.798	46800.000	46830.730 46831.480 46832.230	46850.000	46881.786 46882.536 46883.286	46900.000	46916.652 46919.892 46919.892
区間距離		44.689 5.098 0.600	43.202	30.730 0.750	17.770	11.786 0.750	36.714	18.262 0.600
測 点	934-3	No.935 935-1 935-2 935-3	No.936	936-1 936-2 936-3	No.937	937-1 937-2 937-3	No.938	938-1 938-2 938-3
							No.939	No.940 940-1 940-2 940-3

地形図
作成
年月
平成
11
年
3
月
調整
年月
平成
年
月
ページ
8



相模川流域下水道台帳

施設平面縦断面図 (図面番号 171)

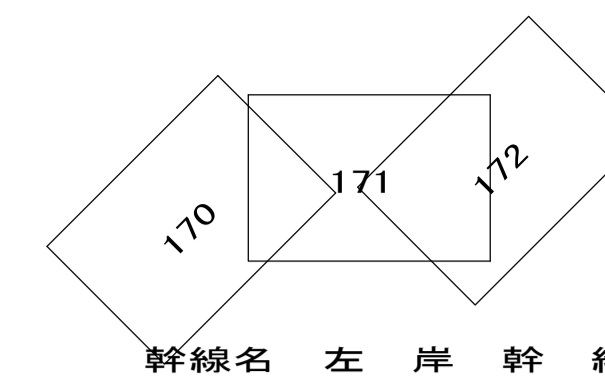


幹線名 左岸幹線


財産区分コード	大分類	中分類	小分類	整理番号
GA	管渠施設	管渠	第 81-2 81-1 工区	141.142

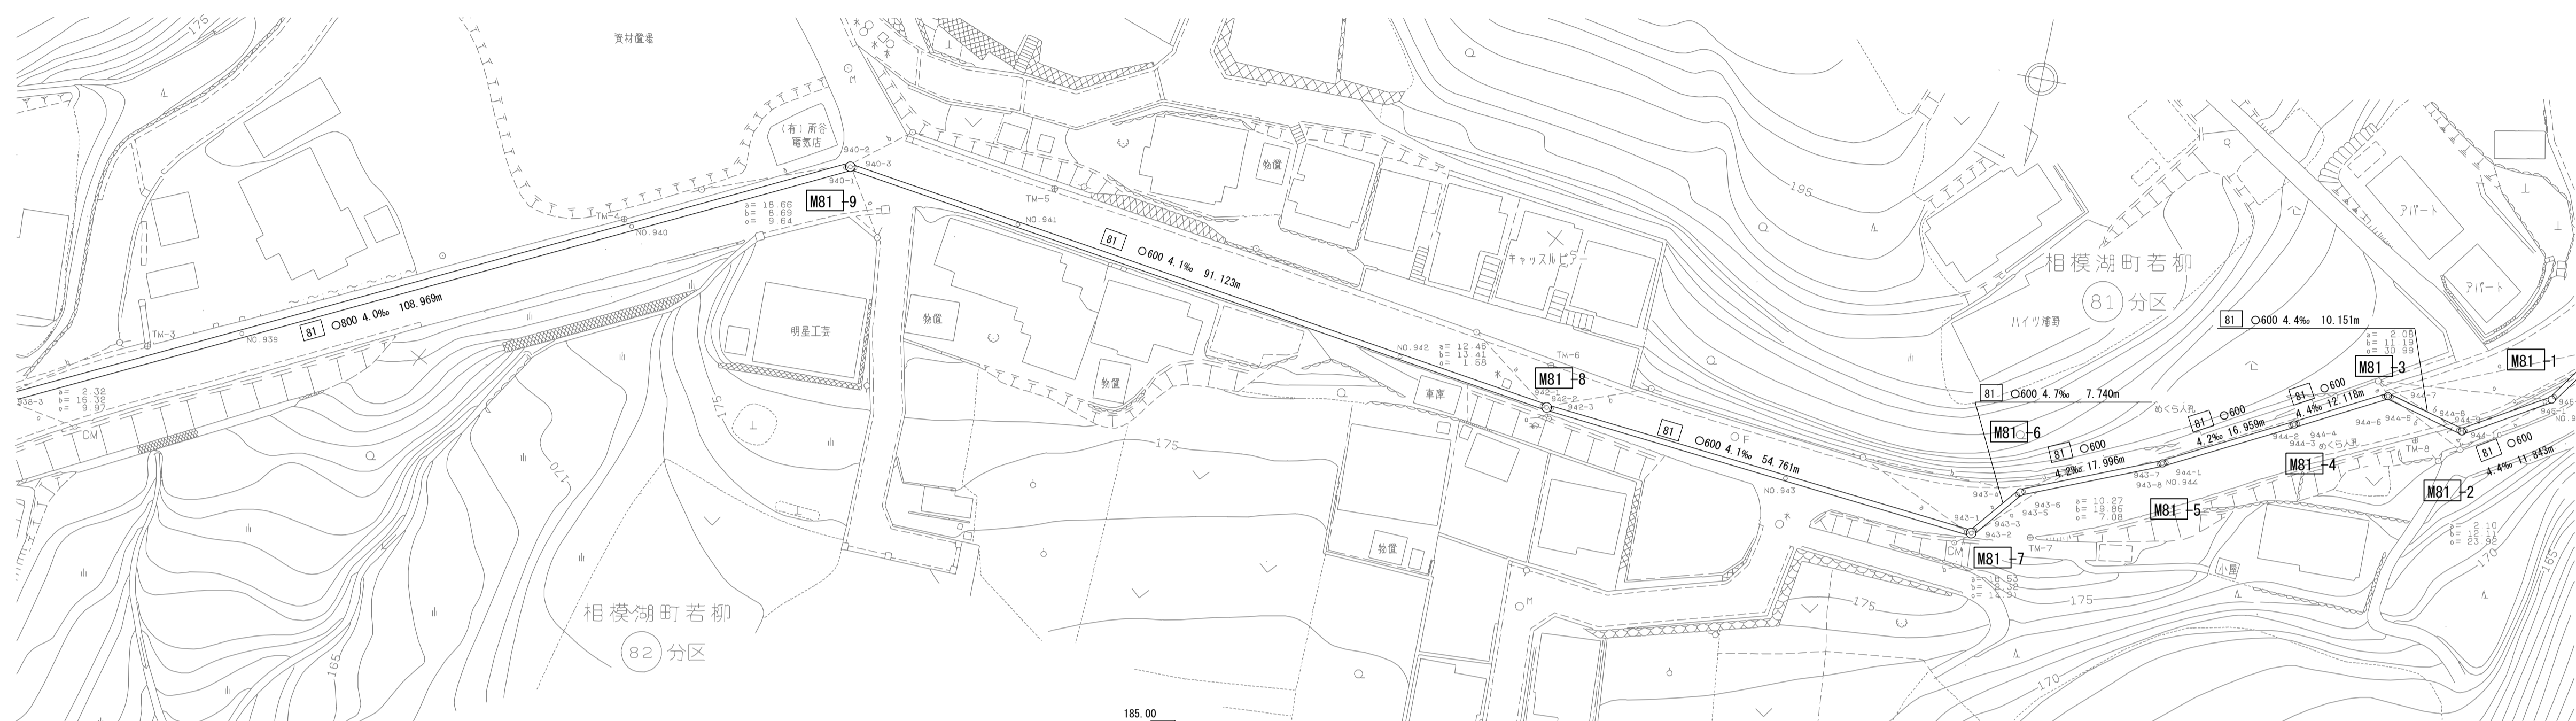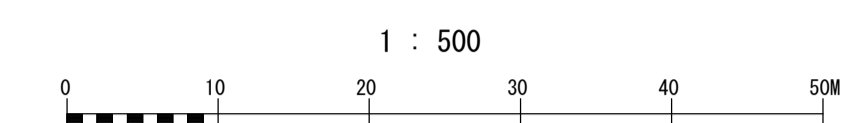

管渠構造図 S=1:50

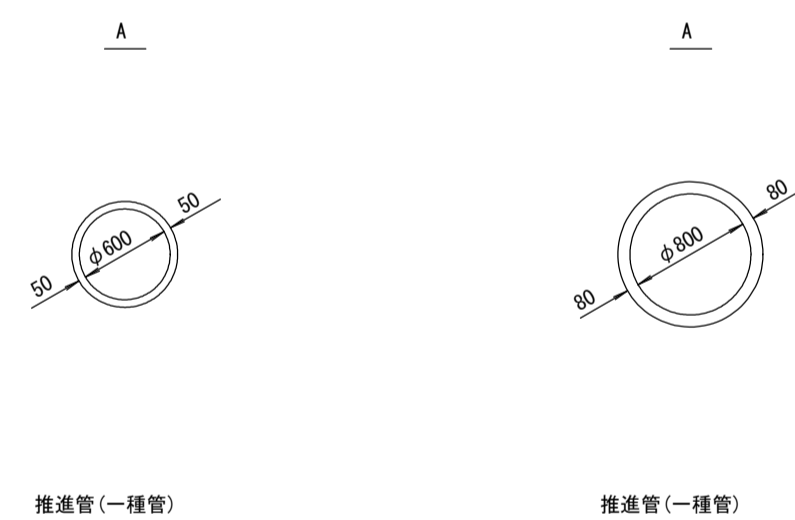


横断面図 S=1:100

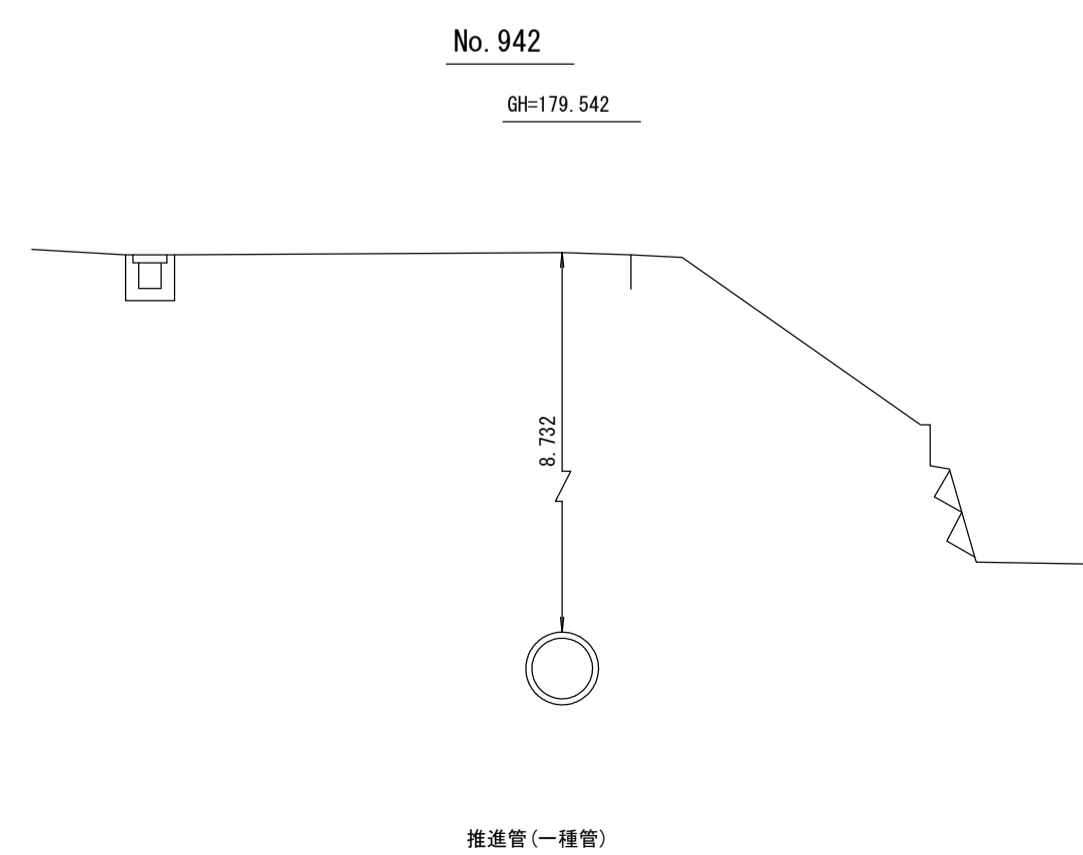

点名	X	Y
NO.939	-44311.539	-55518.856
NO.940	-44270.904	-55489.722
940-1	-44248.587	-55473.722
940-2	-44248.099	-55473.372
940-3	-44247.894	-55472.808
NO.941	-44240.587	-55452.759
NO.942	-44223.467	-55405.782
942-1	-44217.103	-55388.321
942-2	-44216.898	-55387.757
942-3	-44216.668	-55387.203
NO.943	-44205.060	-55359.305
943-1	-44196.092	-55337.751
943-2	-44195.862	-55337.197
943-3	-44195.273	-55337.080
943-4	-44188.564	-55335.748
943-5	-44188.123	-55335.680
943-6	-44187.776	-55335.374
943-7	-44174.580	-55324.505
943-8	-44174.233	-55324.219
NO.944	-44174.094	-55324.123
944-1	-44173.863	-55323.963
944-2	-44160.638	-55314.852

- ※1 81 O600 4.7‰ 7.740m
- ※2 81 O600 4.2‰ 17.996m
- ※3 81 O600 4.2‰ 16.959m
- ※4 81 O600 4.4‰ 12.118m
- ※5 81 O600 4.4‰ 10.151m
- ※6 81 O600 4.4‰ 11.843m

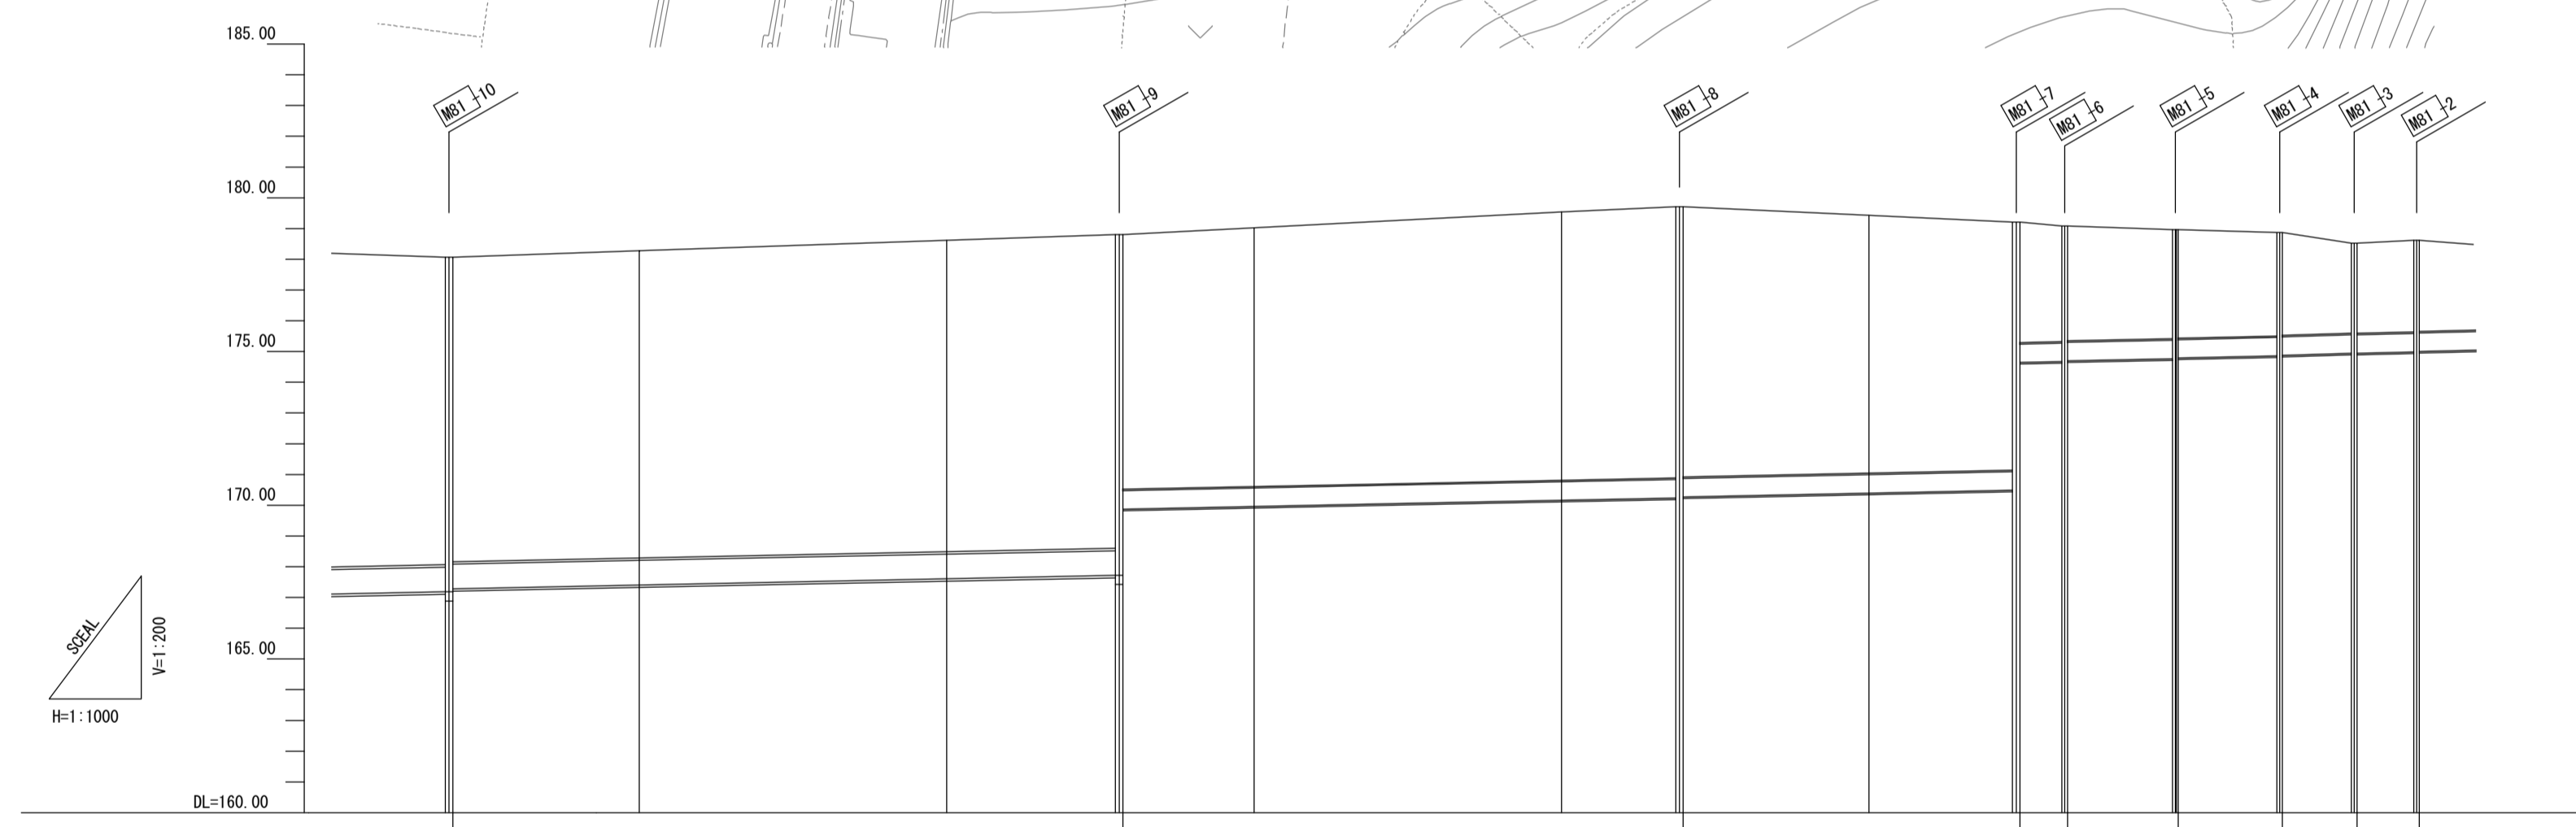


施工工区	81-2工区 L=165.375m		81-1工区 L=259.798m												
占用区間			借 98 県道517号線(奥牧野相模湖線)												
管渠築造	A		A												
土被り	9.988		10.128	8.416		8.732		8.387							
地盤高	178.068 178.068 178.068	178.275	178.617	178.805 178.805 178.805	179.025	179.542	179.712 179.712 179.712	179.429	179.211 179.211 179.211	179.079 179.079 179.079	178.965 178.965 178.965	178.889 178.889 178.889	178.520 178.520 178.520	178.613 178.613 178.613	
管底高	167.184 167.224 167.264	167.407	167.659	167.720 167.720 167.720	169.959	170.160	170.238 170.238 170.238	170.392	170.468 170.468 170.468	170.545 170.545 170.545	170.655 170.655 170.655	170.777 170.777 170.777	170.855 170.855 170.855	170.908 170.908 170.908	170.965 170.965 170.965
追加距離	46818.492 46819.692 46819.692	46850.000	47000.000	47027.461 47028.091 47028.091	47050.000	47100.000	47118.584 47119.184 47119.784	47150.000	47170.945 47172.945 47174.945	47181.385 47181.385 47181.385	47182.285 47182.285 47182.285	47199.381 47199.831 47200.000	47216.340 47217.240 47217.240	47228.458 47228.908 47229.358	47239.599 47239.599 47239.599
区間距離	18.492 0.600 0.600	30.308	50.000	27.461 0.600 0.600	21.339	50.000	18.584 0.600 0.600	30.216	20.945 0.600 0.600	6.940 0.650 0.650	17.095 0.650 0.281	16.059 0.650 0.650	11.218 0.650 0.650	8.450 0.650 0.650	4.450
測点	939-1 939-2 939-3	No. 939	No. 940	940-1 940-2 940-3	No. 941	No. 942	942-1 942-2 942-3	No. 943	943-1 943-2 943-3	943-4 943-5 943-6	943-7 943-8 944-1	944-2 944-3 944-4	944-5 944-6 944-7	944-8 944-9 944-10	


地形図作成年月
平成11年3月
調整年月
平成 年 月
ページ
9

相模川流域下水道台帳

施設平面縦断面図 (図面番号 172)

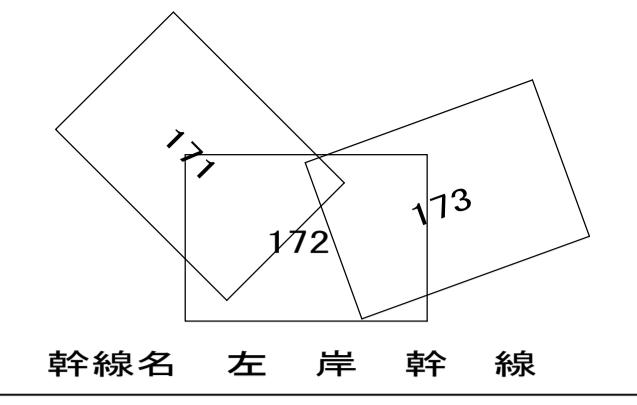


財産区分コード	大分類	中分類	小分類	整理番号
GA	管渠施設	管渠	第 81-1 80-2 工区	142, 143


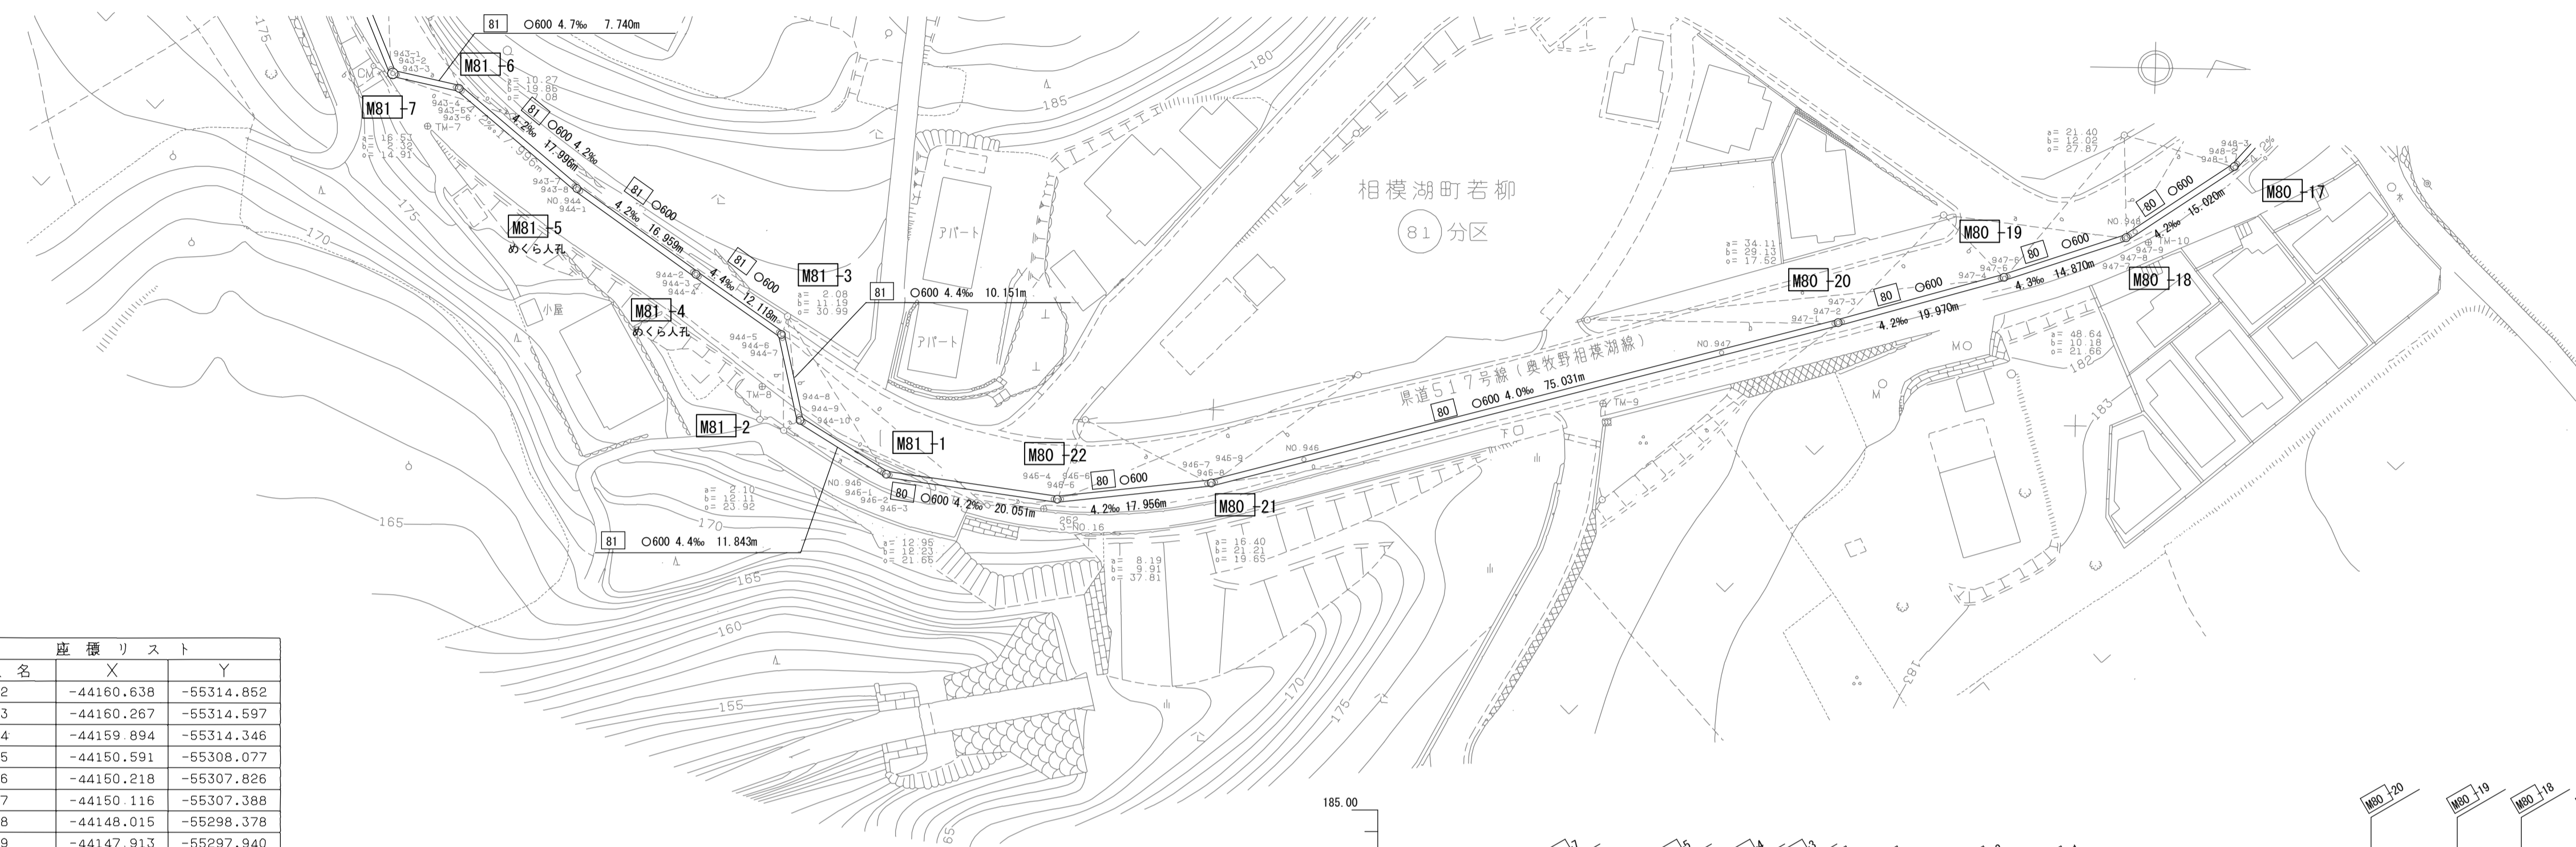


点名	X	Y
944-2	-44160.638	-55314.652
944-3	-44160.267	-55314.597
944-4	-44159.894	-55314.346
944-5	-44150.591	-55308.077
944-6	-44150.218	-55307.826
944-7	-44150.116	-55307.388
944-8	-44148.015	-55298.378
944-9	-44147.913	-55297.940
944-10	-44147.528	-55297.707
NO. 945	-44138.555	-55292.272
945-1	-44138.168	-55292.037
945-2	-44137.783	-55291.804
945-3	-44137.337	-55291.748
945-4	-44118.336	-55289.347
945-5	-44117.890	-55289.291
945-6	-44117.443	-55289.347
945-7	-44100.519	-55291.453
945-8	-44100.072	-55291.509
945-9	-44099.638	-55291.628
NO. 946	-44089.378	-55294.451
NO. 947	-44041.169	-55307.713
947-1	-44028.162	-55311.291
947-2	-44027.728	-55311.410
947-3	-44027.296	-55311.536
947-4	-44008.989	-55316.876

管渠構造図 S=1:50

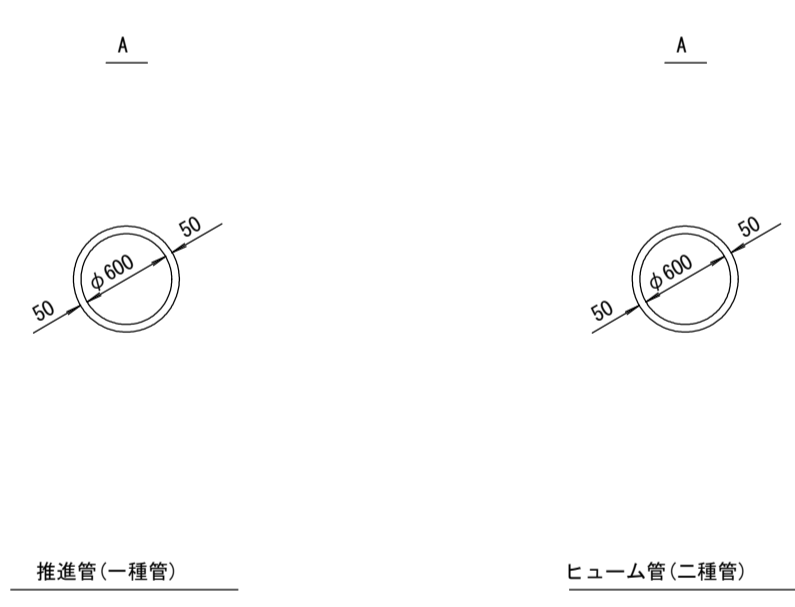

横断面図 S=1:100

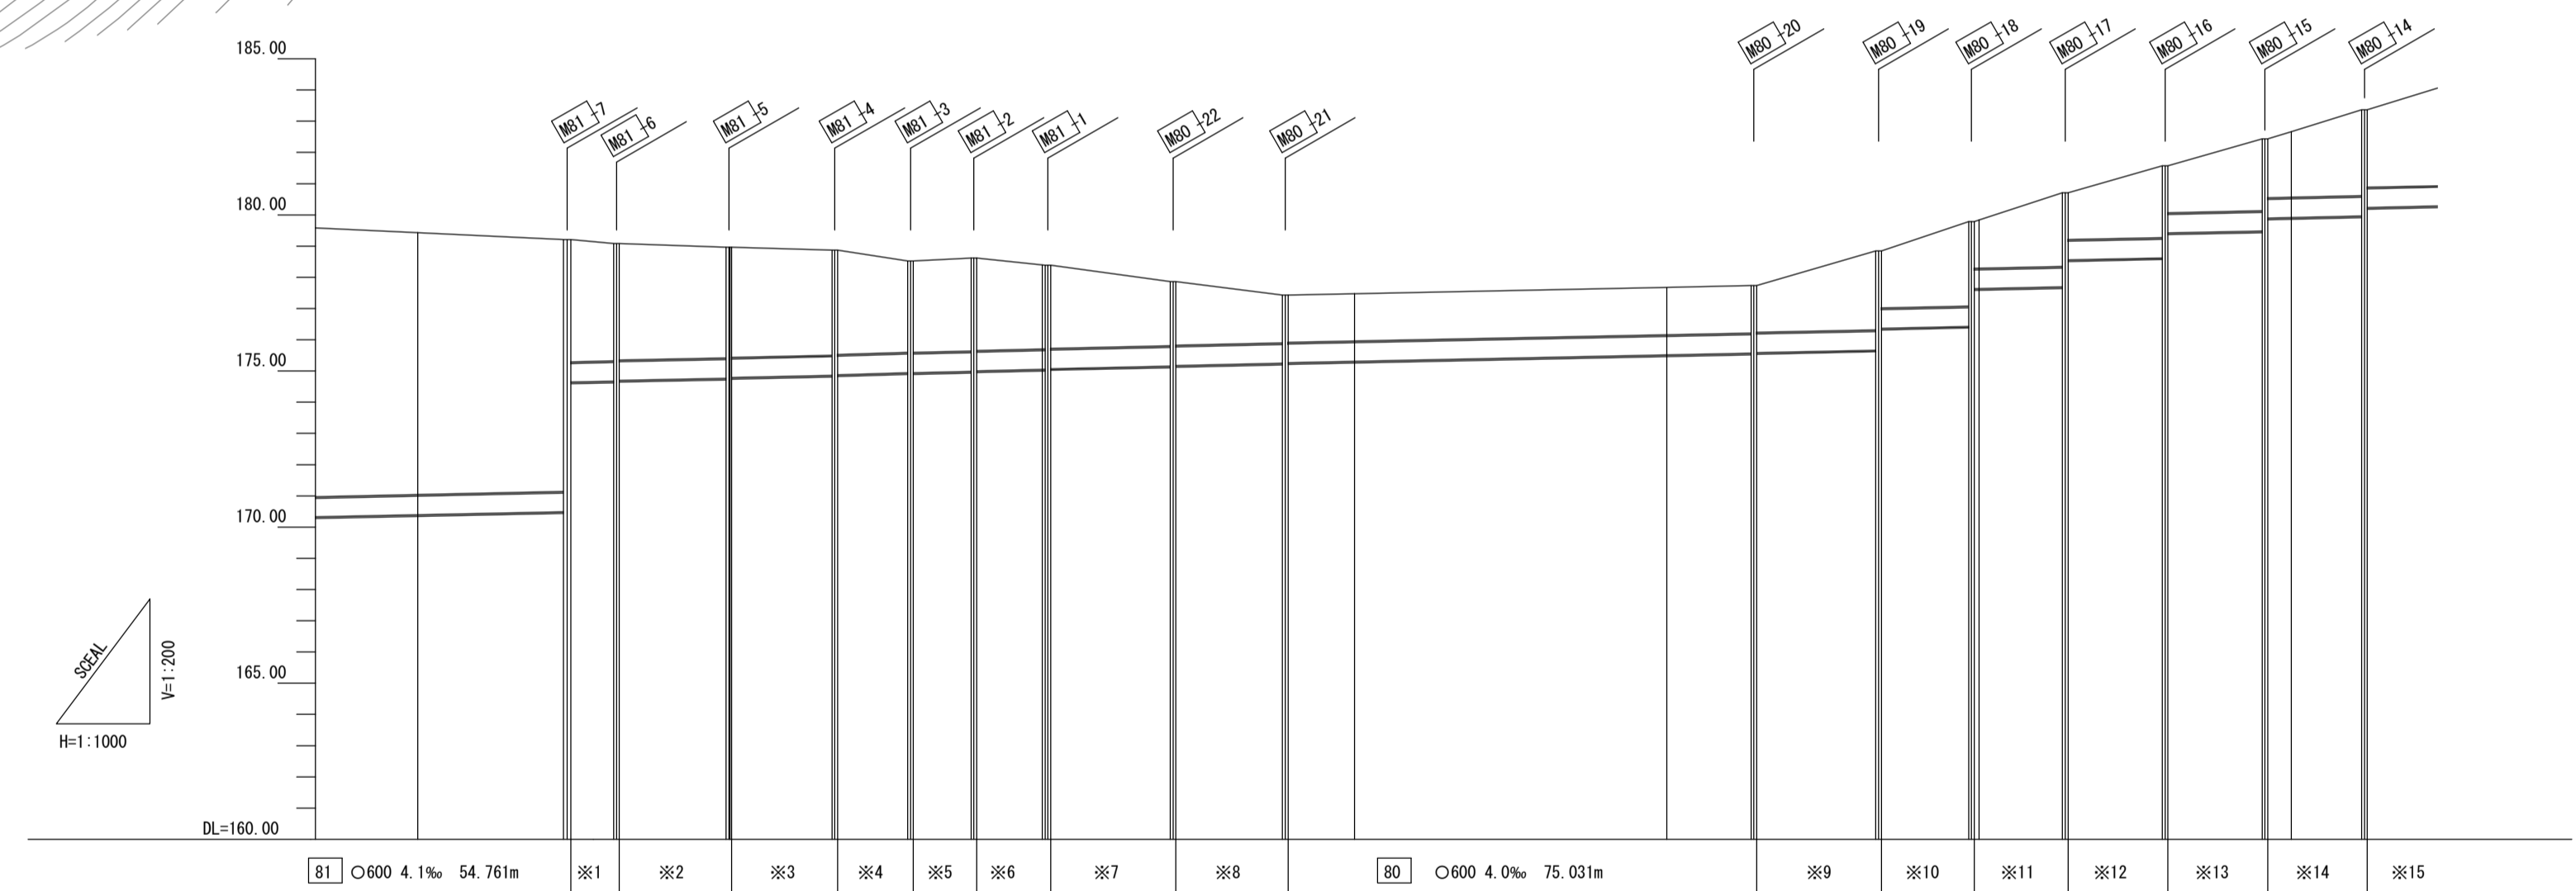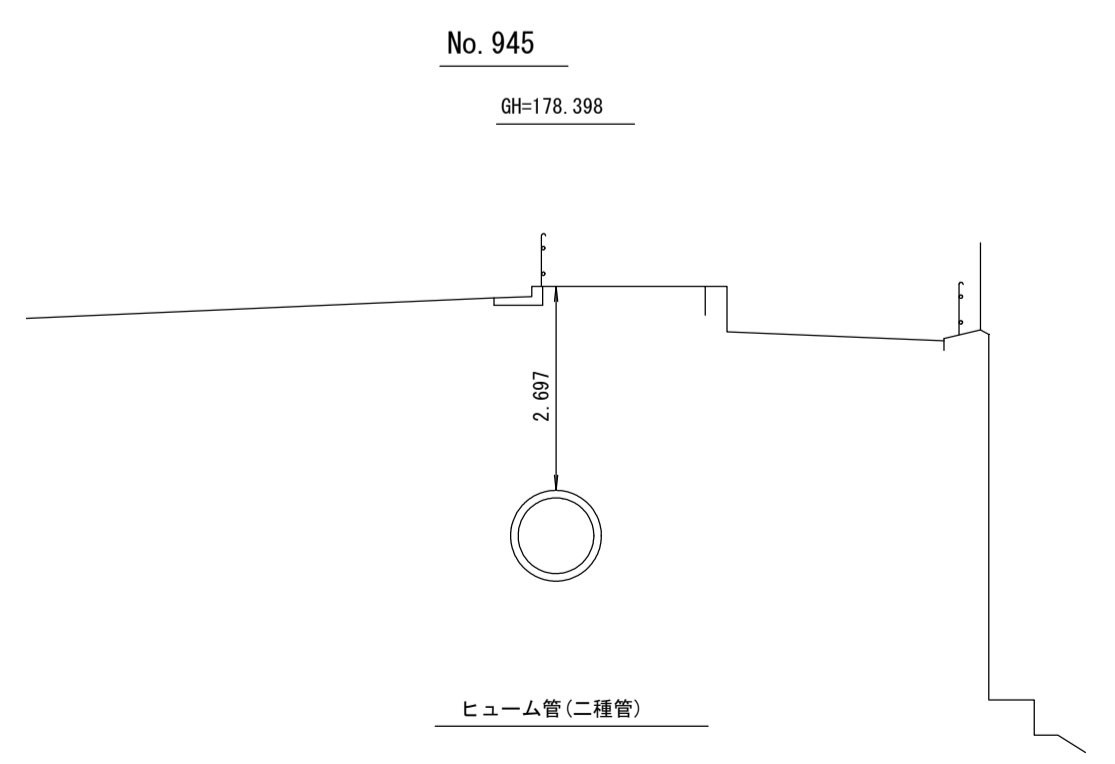

施工区	81-1工区 L=260.398m															80-2工区 L=253.685m									
	借 98 県道517号線(奥牧野相模湖線)															借 99 県道517号線(奥牧野相模湖線)									
管渠構造	A															A									
土被り	8.387															2.697					1.513				
地盤高	179.429															177.680					1.519				
管底高	170.392															175.511					175.509				
追加距離	47150.000															47250.000					47300.000				
区間距離	30.216															50.000					10.641				
測点	No. 943															No. 947					No. 949				

地形図
作成
年月
平成
11
年
3
月
調整
年月
平成
年
月
ページ
10