


# 相模川流域下水道台帳

## 施設平面縦断図

(図面番号 79 )

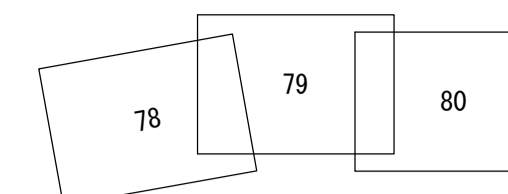


幹線名 右岸幹線

1 : 500



財産区分コード	大分類	中分類	小分類	整理番号
GA	管渠施設	管渠	第 2-3-2 2-3-1 工区 2-2	72, 73, 74

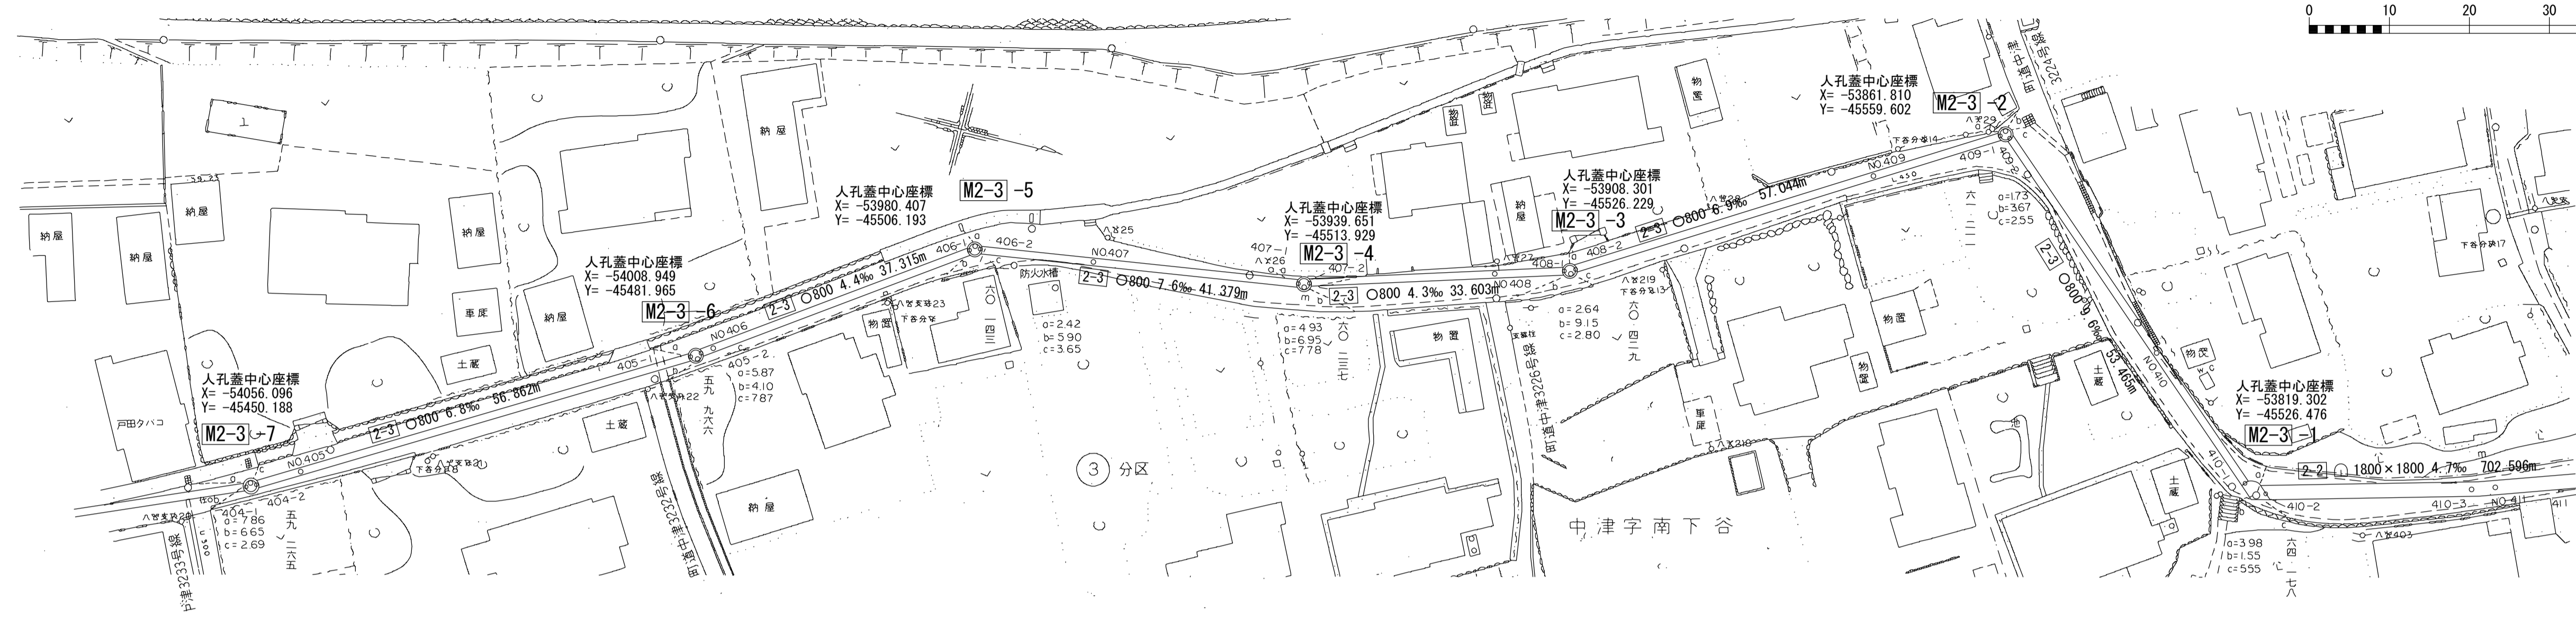


測点座標値


点名	X	Y	点名	X	Y
NO.405	-54048.416	-45455.120	409-1	-53862.064	-45559.072
405-1	-54009.624	-45481.864	409-2	-53861.100	-45559.048
405-2	-54008.667	-45482.585	NO.410	-53835.586	-45539.171
NO.406	-54007.366	-45483.654	410-1	-53820.910	-45527.738
406-1	-53980.741	-45505.541	410-2	-53818.442	-45527.236
406-2	-53979.690	-45506.043	410-3	-53793.889	-45535.613
NO.407	-53965.613	-45508.923	NO.411	-53791.167	-45536.711
407-1	-53940.322	-45514.097			
407-2	-53939.176	-45514.436			
NO.408	-53917.774	-45522.832			
408-1	-53909.003	-45526.273			
408-2	-53907.954	-45526.837			
NO.409	-53875.723	-45549.477			

横断図 S=1:100


NO.406 町道中津3217号線

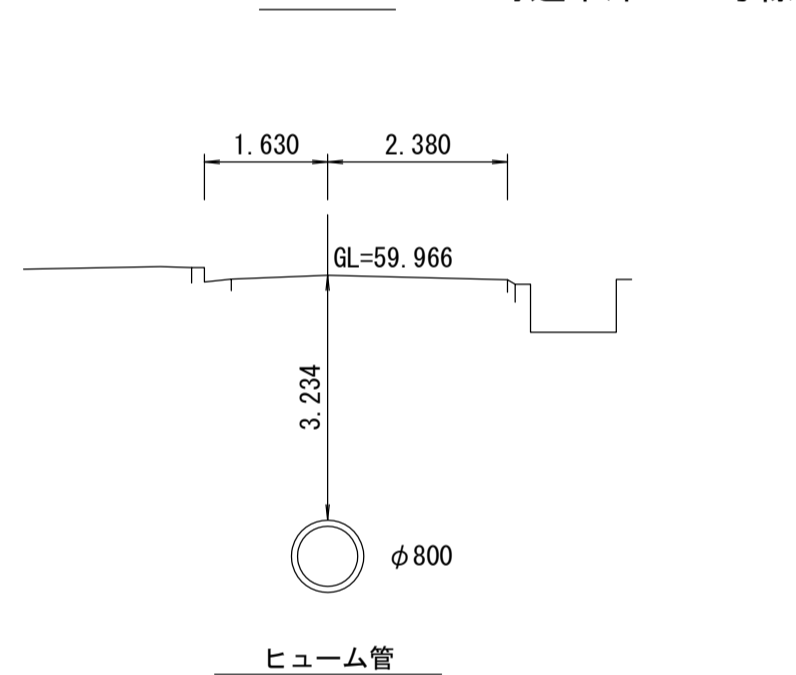

S=1:200  
H=1:1000

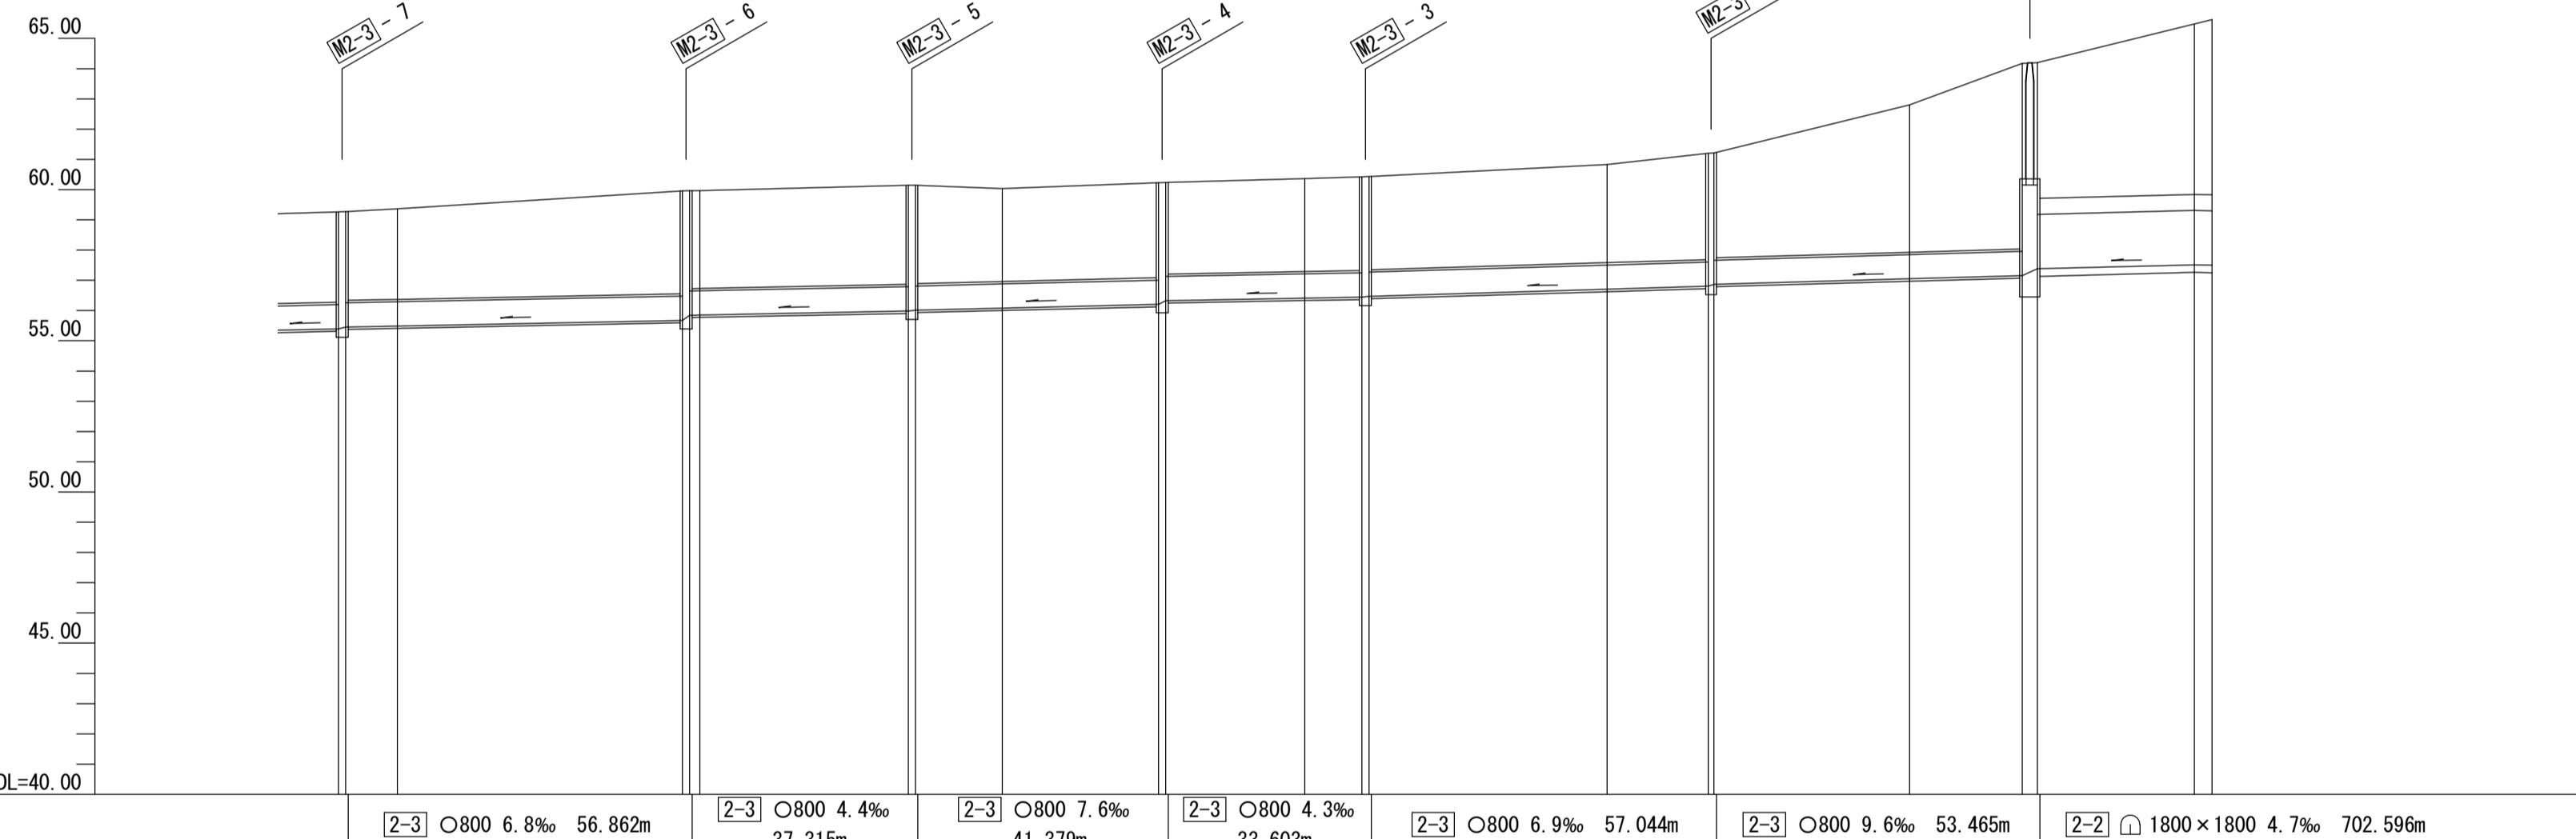

管渠構造図 S=1:50

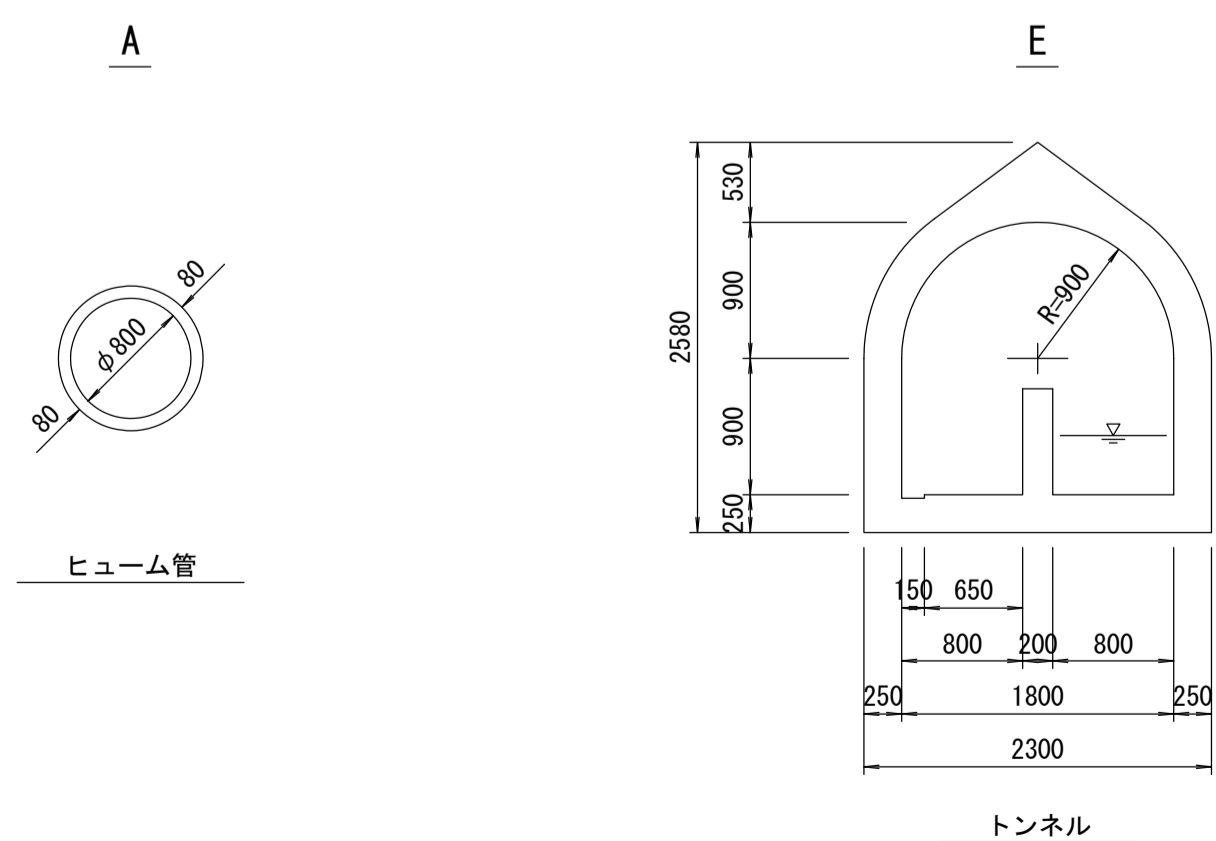

施工区	2-3-2 工区 246.308m			2-3-1 工区 169.341m			2-2 工区 774.804m														
	①町道中津3217号線			①町道中津3217号線			①町道中津3217号線														
管渠築造	A			A			E														
土被り	2.885	2.985	2.994	3.403	3.241	3.234	3.274	3.074	3.145	3.072	3.101	3.086	3.243	3.514	3.467	4.871	6.44	4.491	5.635	5.792	
地盤高	59.261	59.271	59.364	59.958	59.966	59.966	60.140	60.143	60.292	60.362	60.425	60.435	60.827	61.188	61.211	62.800	64.176	64.200	65.477	65.620	
管底高	55.986	55.488	55.490	55.675	55.845	55.852	55.986	56.011	56.328	56.410	56.444	56.469	56.704	56.804	56.804	57.049	57.155	57.379	57.512	57.498	
追加距離	20267.897	20268.094	20277.640	20324.757	20325.956	20327.640	20362.106	20363.271	20404.454	20427.640	20437.061	20438.253	20477.640	20496.333	20496.297	20527.640	20546.243	20546.782	20574.705	20577.640	
区間距離	40.257	1.197	8.546	47.117	1.199	1.684	34.466	1.165	1.196	22.990	9.421	1.192	39.387	16.693	0.964	32.343	18.603	2.519	25.943	2.935	
測点	404-1 404-2 No.405			405-1 405-2 No.406			406-1 406-2 No.407			407-1 407-2 No.408			408-1 408-2 No.409			409-1 409-2 No.410			410-1 410-2 No.411		

地形図  
作成  
年月

平成  
3  
年  
3  
月

調整  
年月

平成  
年  
月


ページ

7


# 相模川流域下水道台帳

## 施設平面縦断図


(図面番号 80)

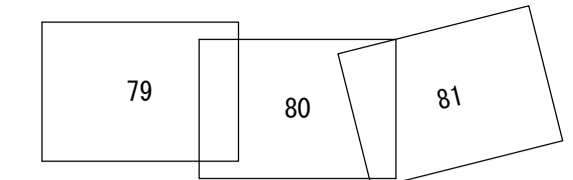

幹線名 右岸幹線

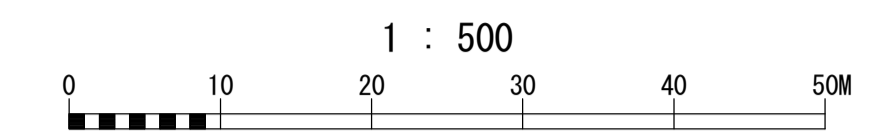

財産区分コード	大分類	中分類	小分類	整理番号
GA	管渠施設	管渠	第 2-2 工区	74

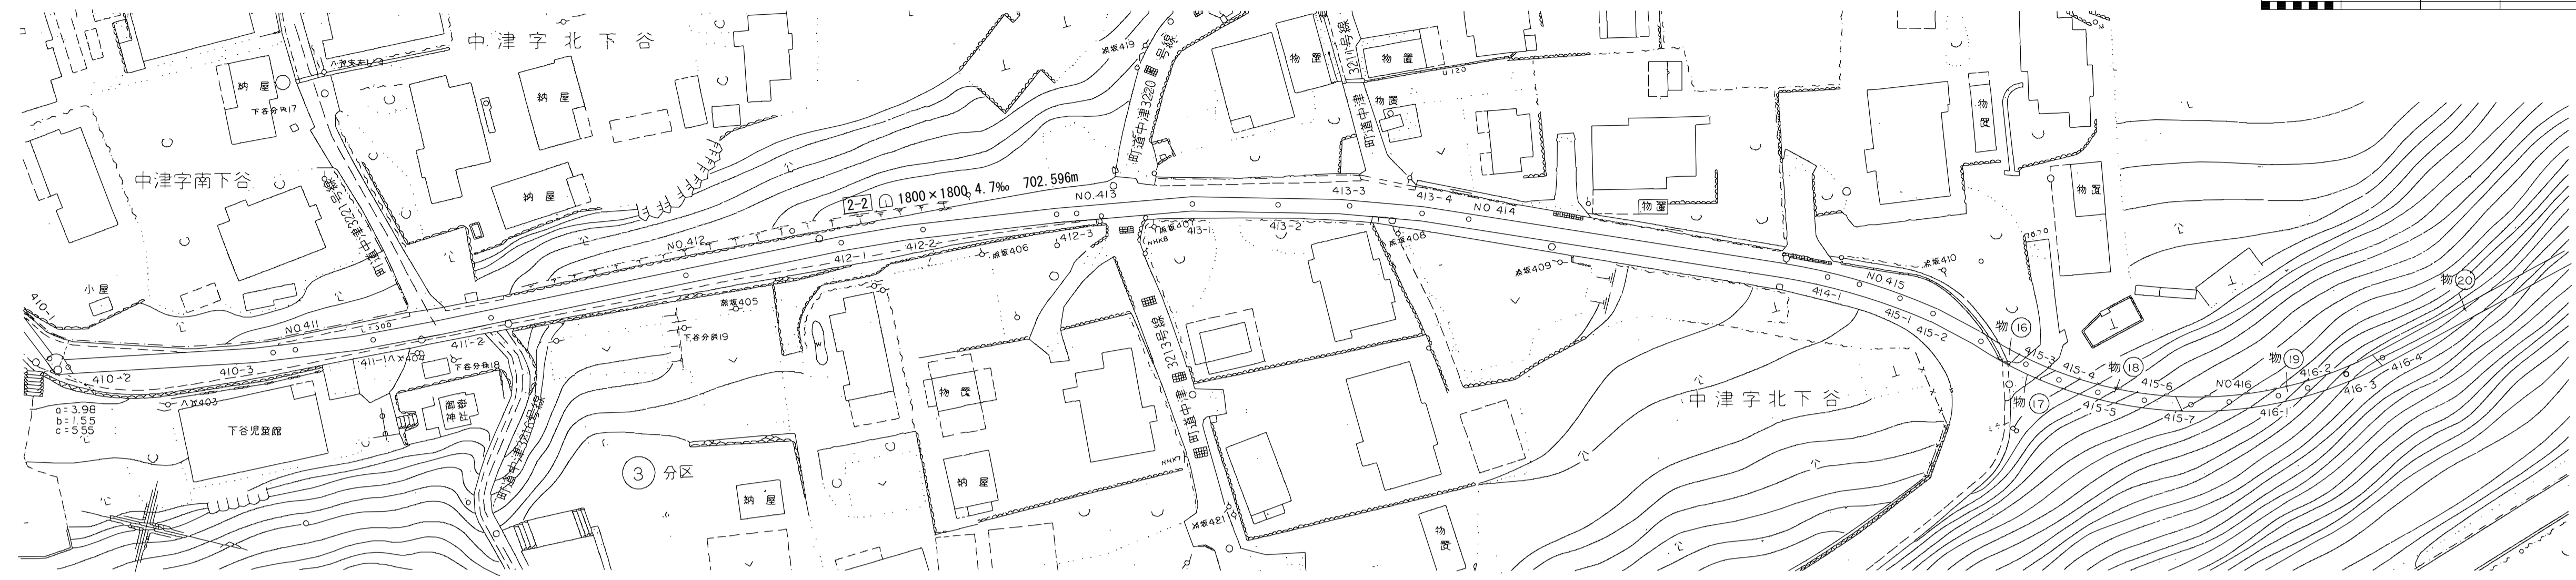


測点座標値


点名	X	Y	点名	X	Y
410-3	-53793.889	-45535.613	NO.415	-53603.038	-45597.545
NO.411	-53791.166	-45536.711	415-1	-53597.568	-45597.188
411-1	-53782.016	-45540.646	415-2	-53593.136	-45596.419
411-2	-53768.593	-45547.344	415-3	-53580.548	-45593.174
NO.412	-53746.445	-45559.022	415-4	-53575.595	-45592.505
412-1	-53728.740	-45568.236	415-5	-53570.594	-45592.345
412-2	-53719.231	-45572.684	415-6	-53564.613	-45592.811
412-3	-53703.443	-45578.987	415-7	-53558.726	-45593.907
NO.413	-53701.062	-45579.880	NO.416	-53553.941	-45595.464
413-1	-53686.936	-45584.811	416-1	-53548.480	-45597.895
413-2	-53676.343	-45587.764	416-2	-53544.979	-45599.829
413-3	-53667.577	-45589.793	416-3	-53540.869	-45602.660
413-4	-53658.723	-45591.525	416-4	-53537.049	-45605.893
NO.414	-53652.748	-45592.274	NO.417	-53515.361	-45626.660
414-1	-53607.065	-45597.405			

横断図 S=1:100


NO.414 町道中津3217号線

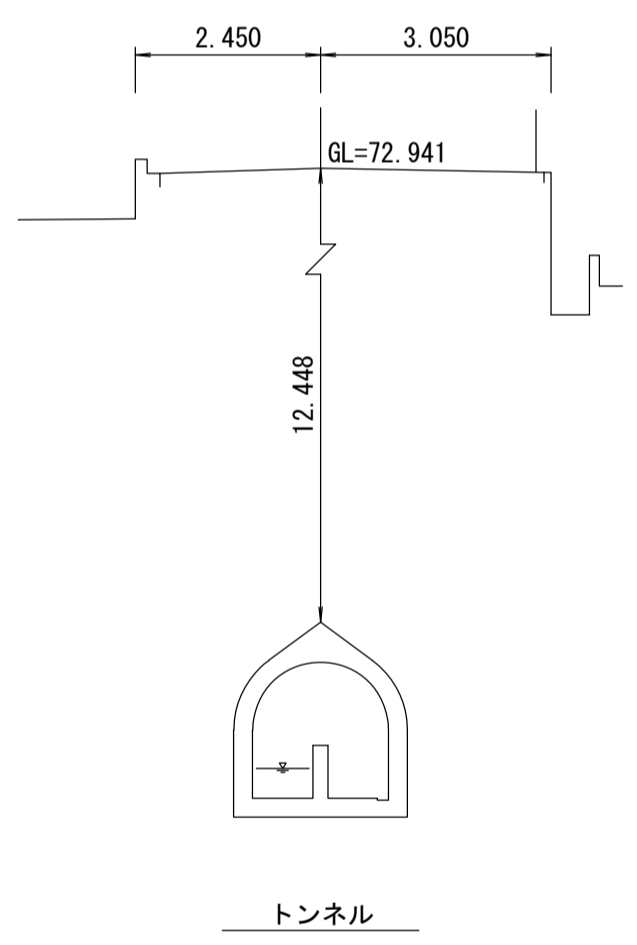

トンネル

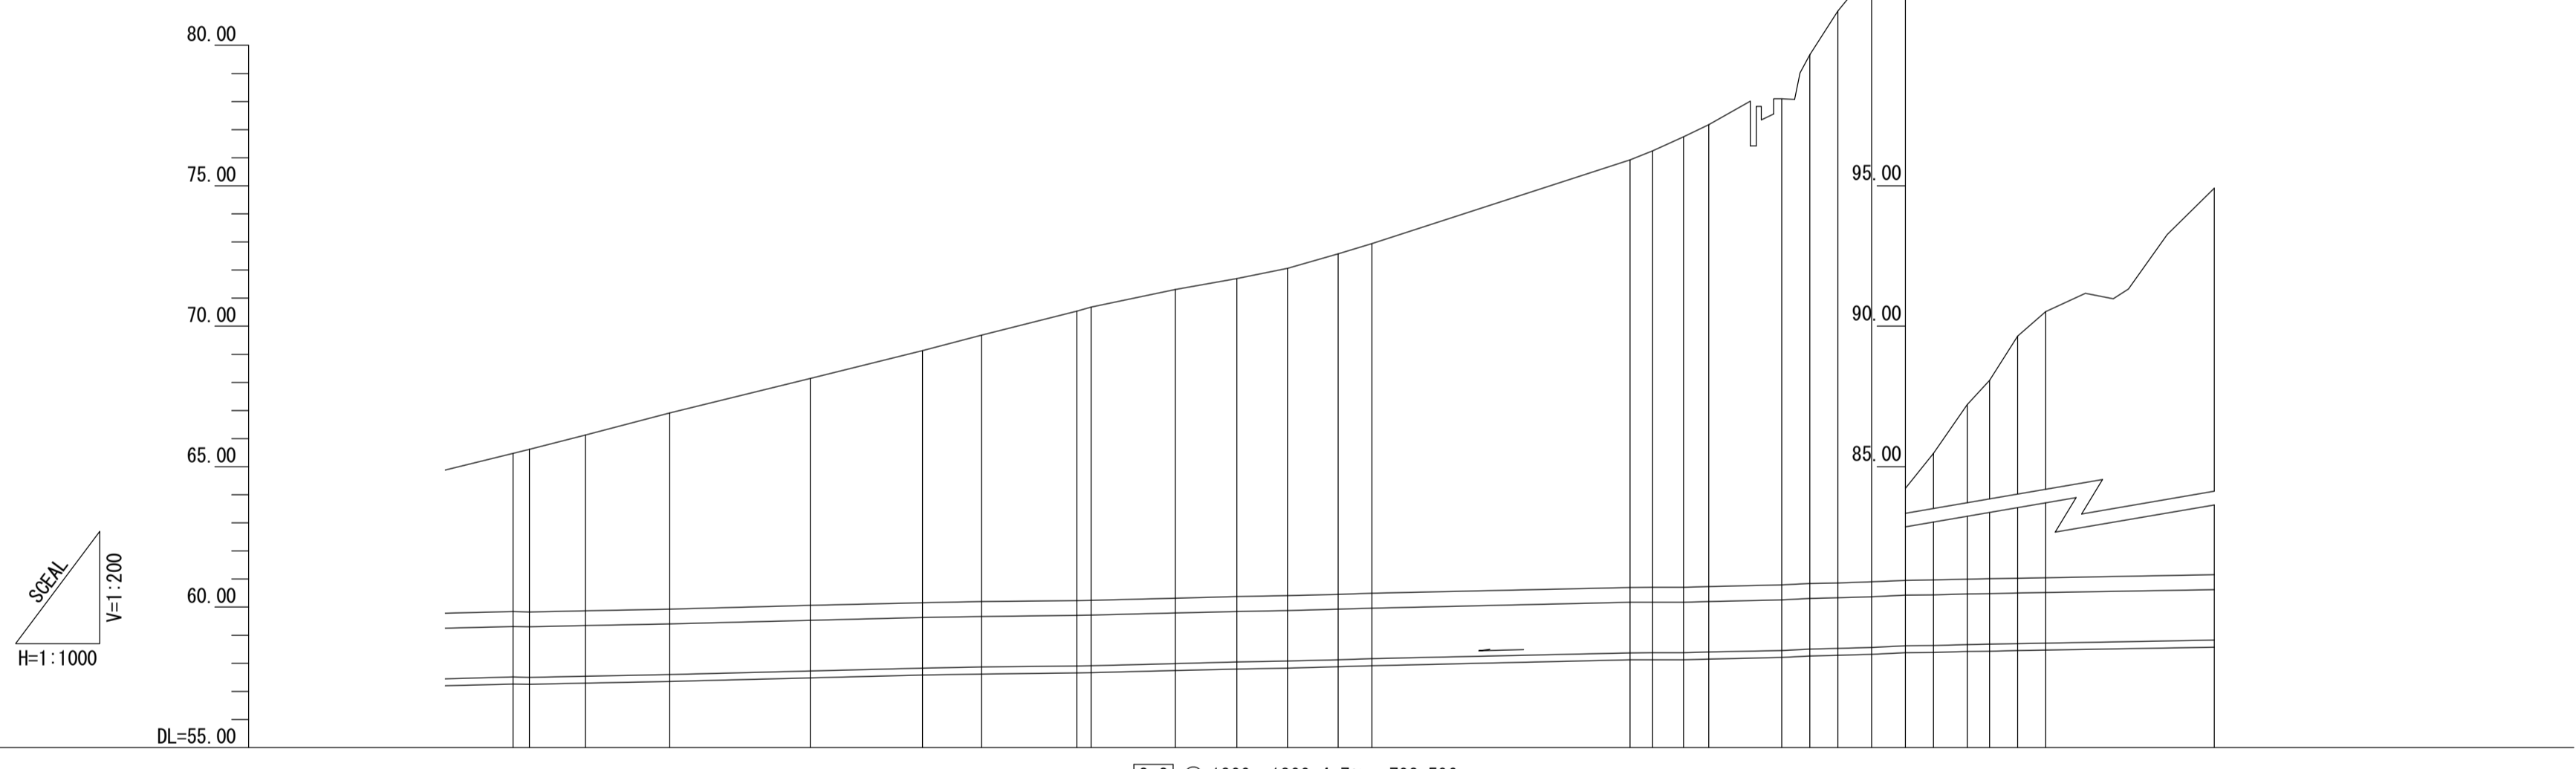

管渠構造図 S=1:50

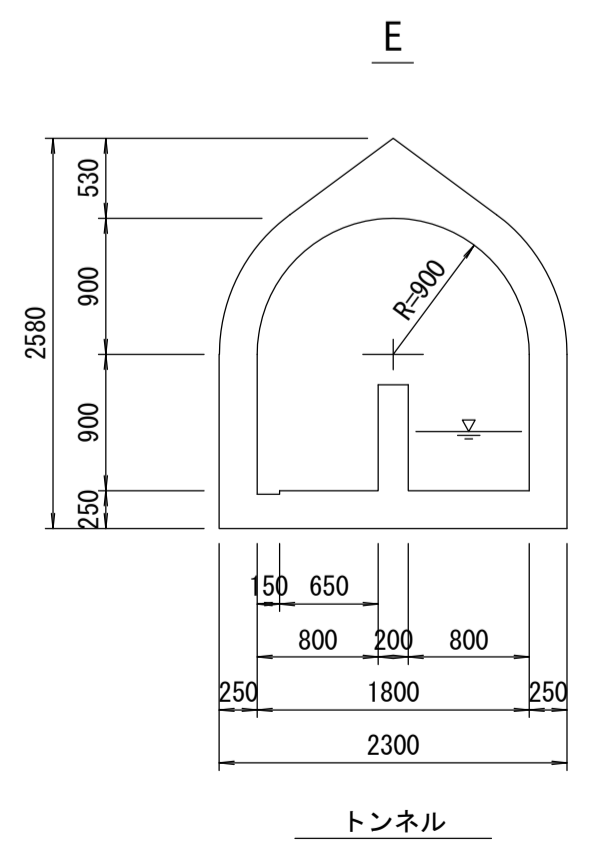

トンネル


施工工区	2-2 工区 774.804m																															
占用区間	③町道中津3217号線																															
管渠築造	E																															
土被り			5.635	5.792	6.256	6.986	8.081	8.973	9.492	10.302	10.437	10.987	11.322	11.655	12.121	12.448		15.222	15.428	16.058	16.448	17.307	18.829	20.363	21.793	23.271	24.507	26.215	28.077	29.617	29.474	33.756
地盤高			65.477	65.620	66.128	66.916	68.141	69.132	69.686	70.538	70.682	71.307	71.688	72.064	72.576	72.941		75.923	76.244	76.746	77.178	78.095	79.667	81.225	82.691	84.226	85.473	87.213	88.077	89.647	90.521	94.911
管底高			57.512	57.498	57.542	57.600	57.730	57.829	57.869	57.906	57.915	57.990	58.046	58.079	58.125	58.163		58.371	58.376	58.376	58.400	58.458	58.508	58.532	58.568	58.625	58.636	58.668	58.681	58.700	58.717	58.825
追加距離			20574.705	20577.640	20687.801	20692.602	20627.640	20647.599	20658.097	20675.097	20677.640	20692.601	20703.599	20712.597	20721.618	20727.640		20773.610	20777.640	20783.121	20787.619	20800.620	20805.617	20810.621	20816.620	20822.608	20827.640	20833.617	20837.617	20842.608	20847.613	20877.640
区間距離			25.943	2.935	9.961	15.001	25.038	19.959	10.498	17.000	2.543	14.961	10.998	8.998	9.021	6.022		45.970	4.030	5.481	4.498	13.001	4.997	5.004	5.999	5.988	5.032	5.977	4.000	4.991	5.005	30.027
測点	410-3	NO.411	411-1	411-2	NO.412	412-1	412-2	412-3	NO.413	413-1	413-2	413-3	413-4	NO.414		414-1	NO.415	415-1	415-2	415-3	415-4	415-5	415-6	NO.416	416-1	416-2	416-3	416-4	NO.417			

地形図作成年月  
平成 3 年 3 月  
調整年 月  
平成 年 月  
ページ 8

# 相模川流域下水道台帳

## 施設平面縦断図

(図面番号 81 )

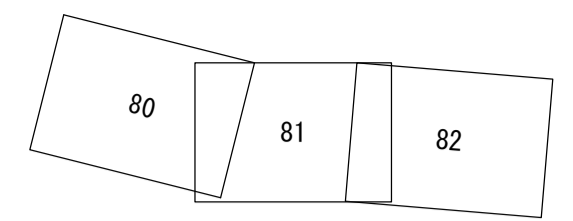


幹線名 右岸幹線

1 : 500





財産区分コード	大分類	中分類	小分類	整理番号
GA	管渠施設	管渠	第 2-2 工区	74

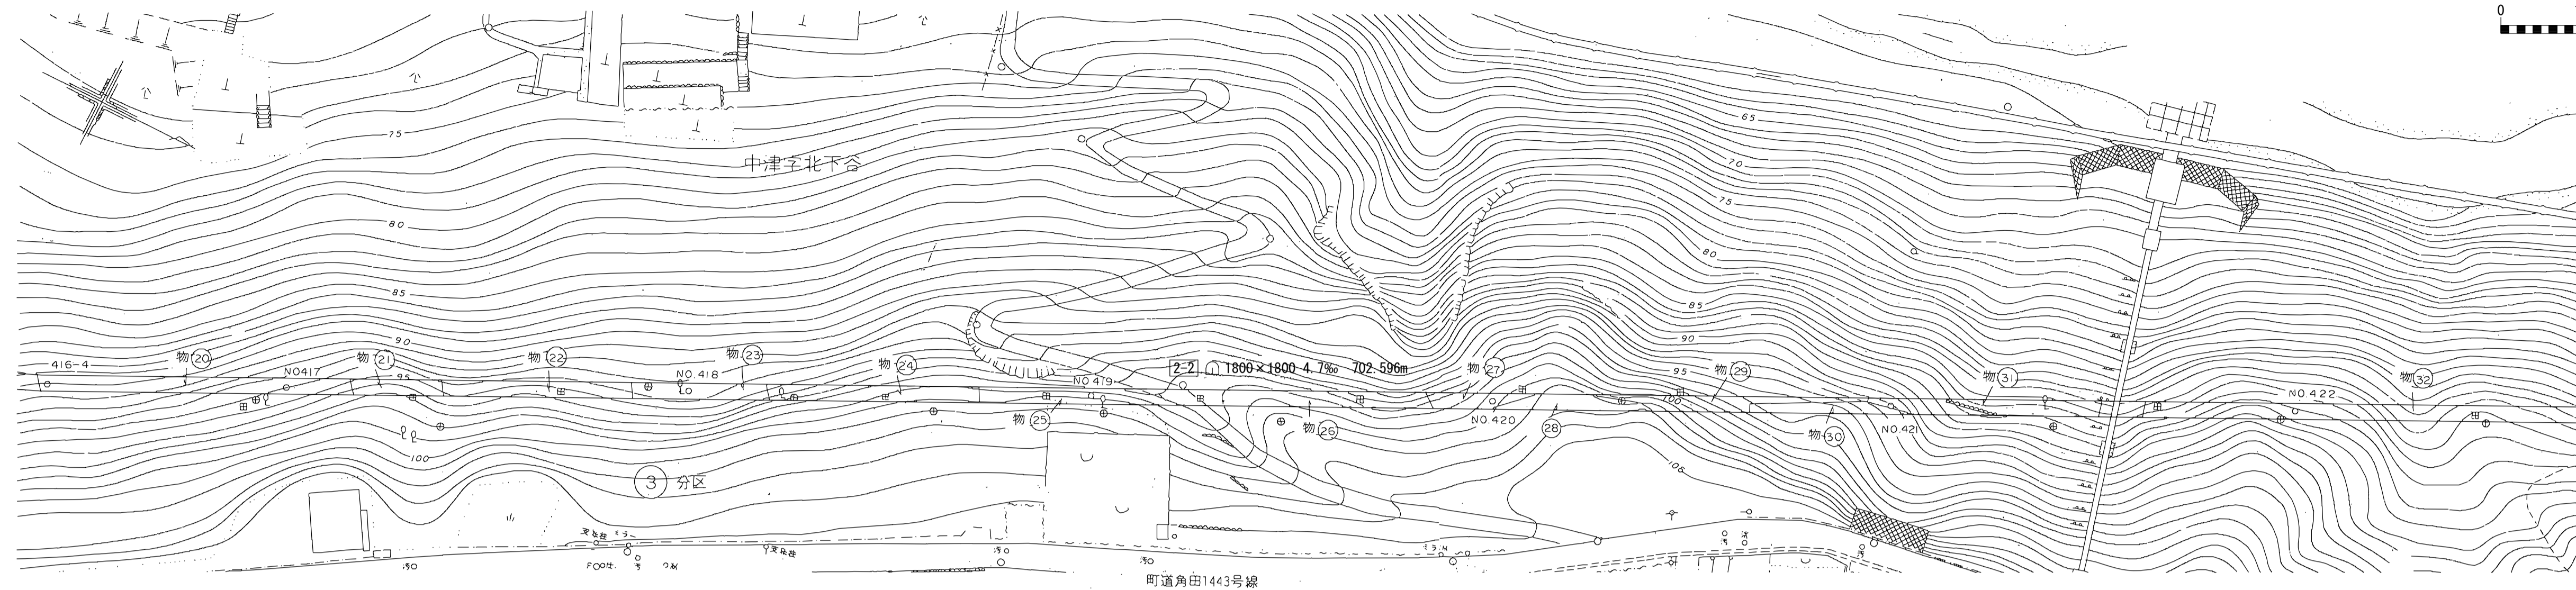


測点座標値

点名	X	Y
416-2	-53544.979	-45599.829
416-3	-53540.869	-45602.660
416-4	-53537.049	-45605.893
NO.417	-53515.361	-45626.660
NO.418	-53479.321	-45661.317
NO.419	-53443.252	-45695.945
NO.420	-53407.234	-45730.624
NO.421	-53371.189	-45765.276
NO.422	-53335.154	-45799.939

横断図 S=1:100

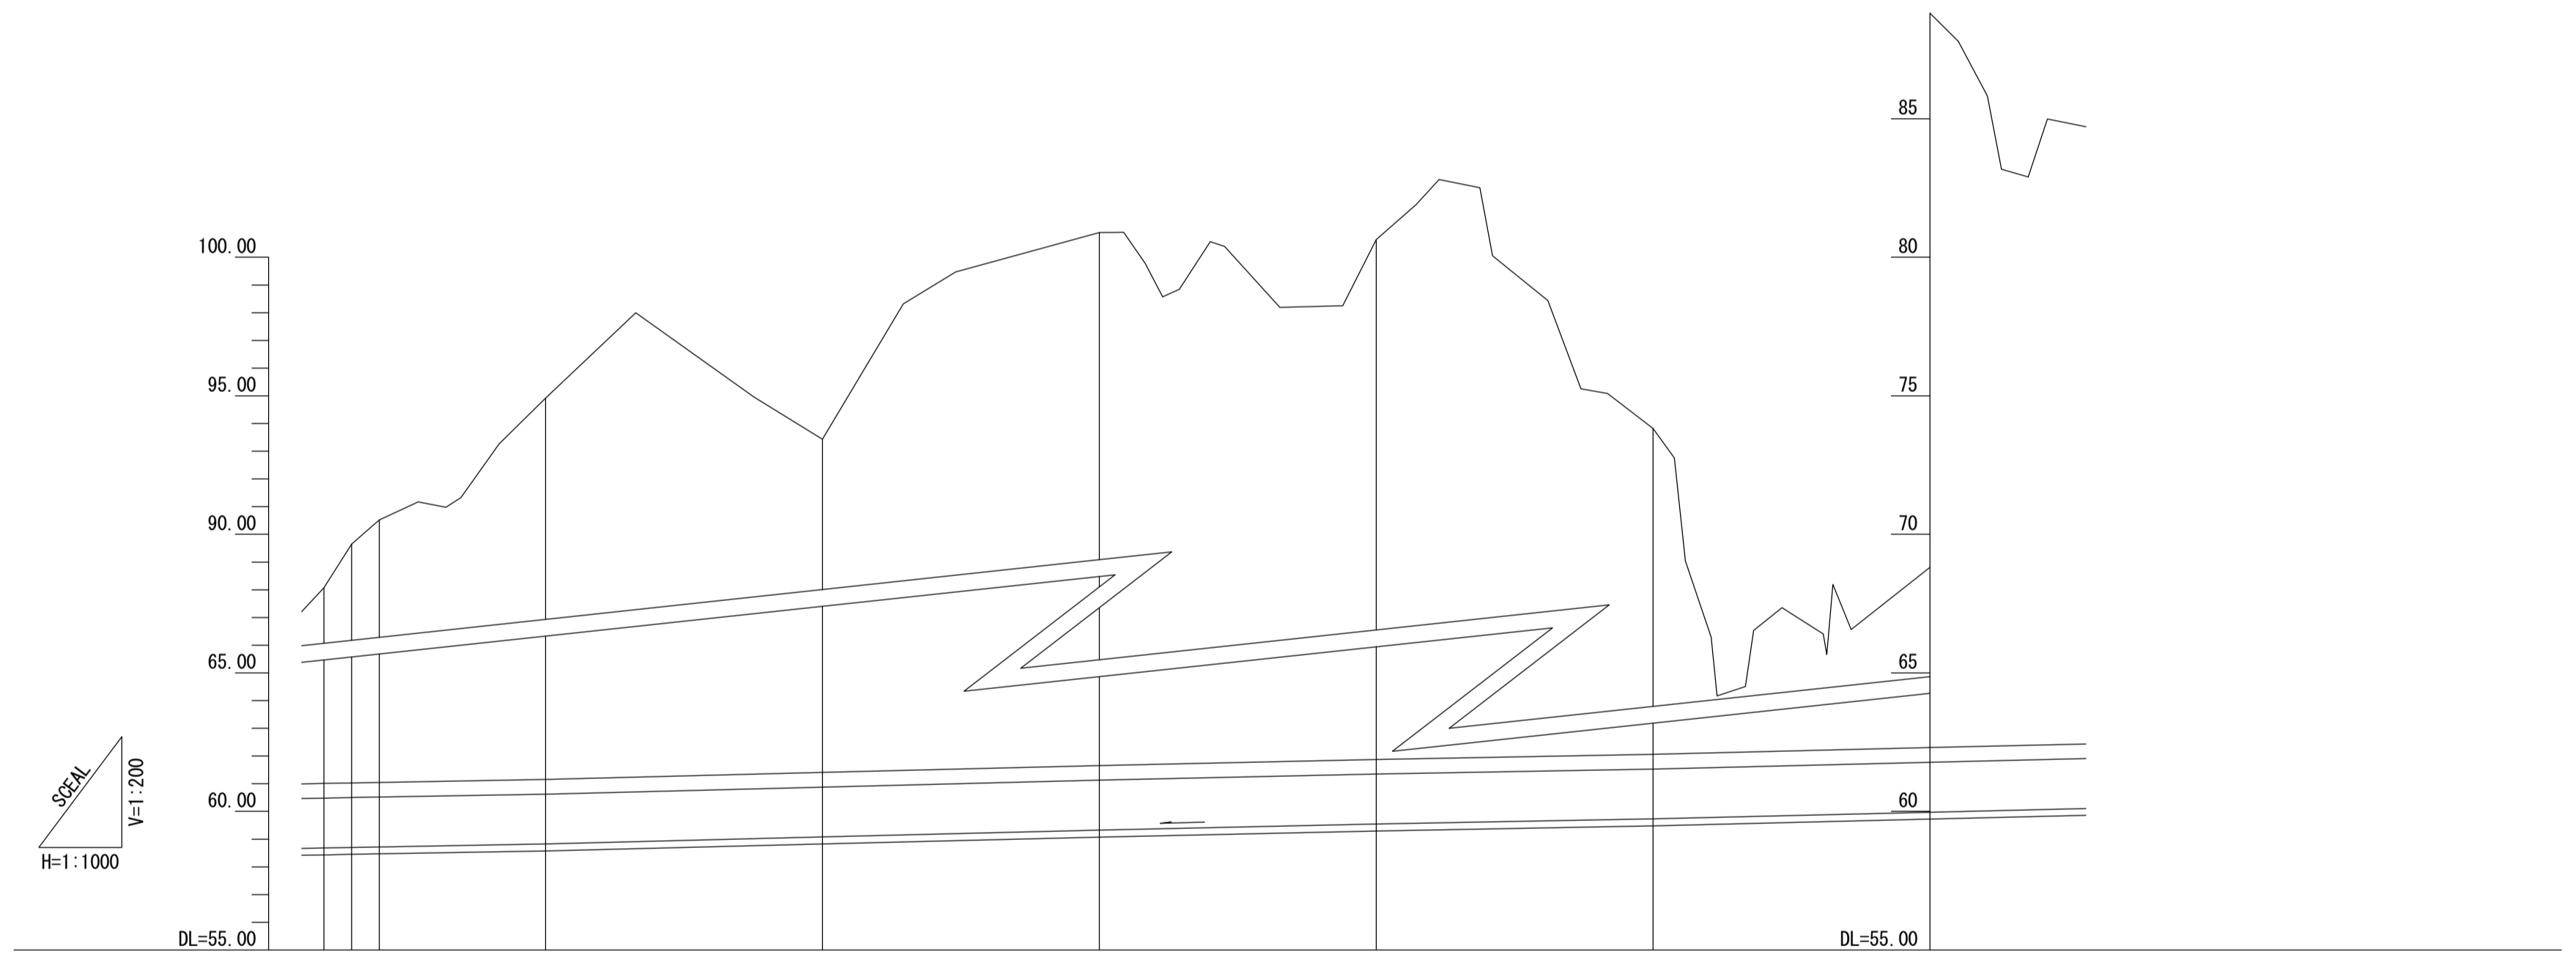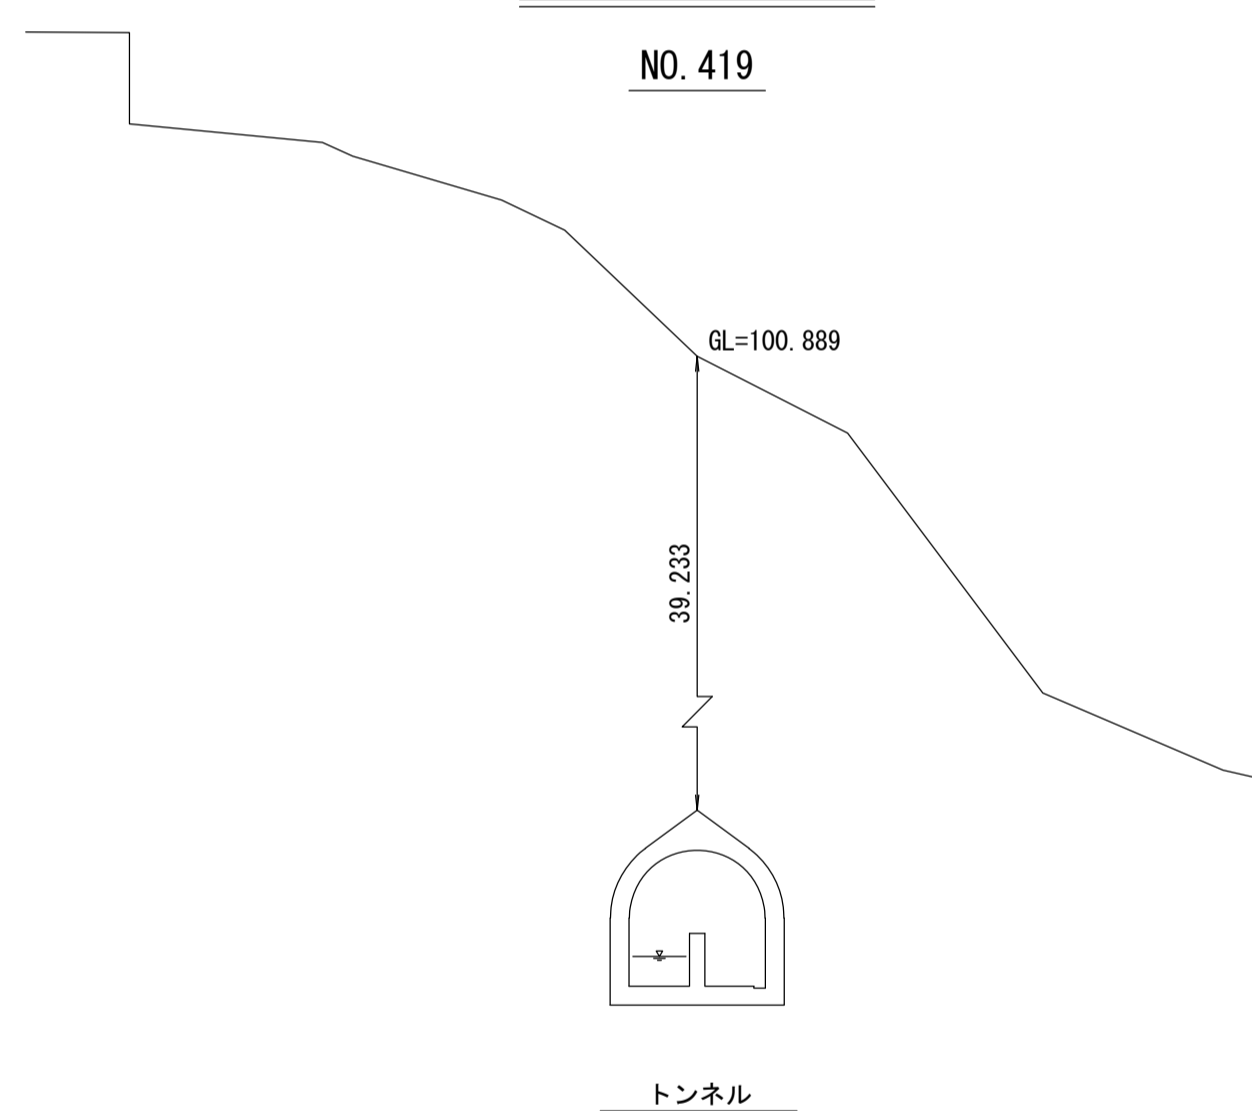

管渠構造図 S=1:50

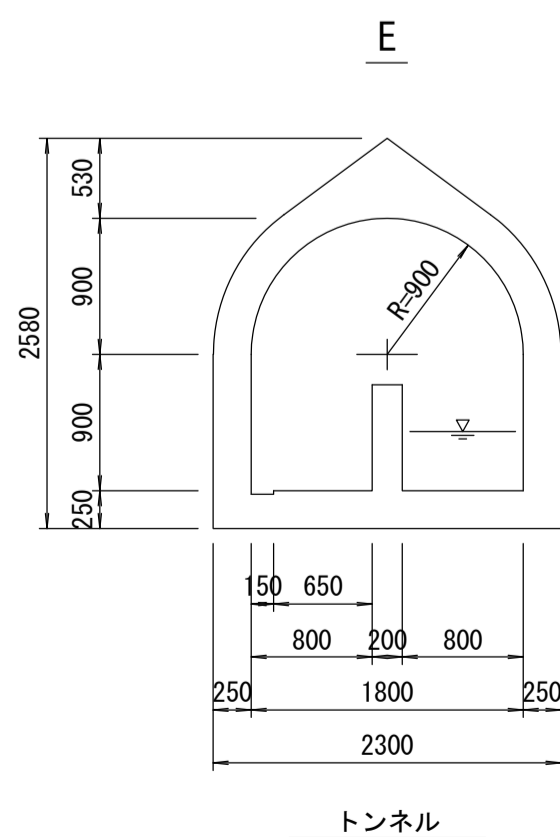


施工区	2-2 工区 774.804m													
占用区間	物 19	物 20	物 21	物 22	物 23	物 24	物 25	物 26	物 27	物 28	物 29	物 30	物 31	物 32
管渠築造	E ④町道中津3202号線													
土被り	27.066	28.617	29.974	33.756	32.023	39.233	38.766	31.761	26.508					
地盤高	88.077	89.647	90.521	94.911	93.431	100.889	100.642	93.820	88.812					
管底高	58.681	58.700	58.717	58.825	59.078	59.326	59.546	59.729	59.974					
追加距離	20837.617	20842.608	20847.613	20877.640	20827.640	20877.640	21027.640	21077.640	21127.640					
区間距離	4.000	4.991	5.005	30.027	50.000	50.000	50.000	50.000	50.000					
測点	416-2	416-3	416-4	No. 417	No. 418	No. 419	No. 420	No. 421	No. 422					

地形図  
作成  
年月  
平成  
3  
年  
3  
月  
調整  
年月  
平成  
年  
月  
ページ  
9

# 相模川流域下水道台帳

## 施設平面縦断図


(図面番号 82 )

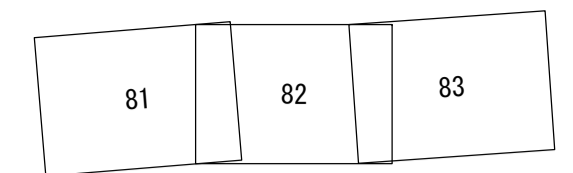

財産区分コード	大分類	中分類	小分類	整理番号
GA	管渠施設	管渠	第 2-2 工区 2-1	74, 75

幹線名 右岸幹線

1 : 500

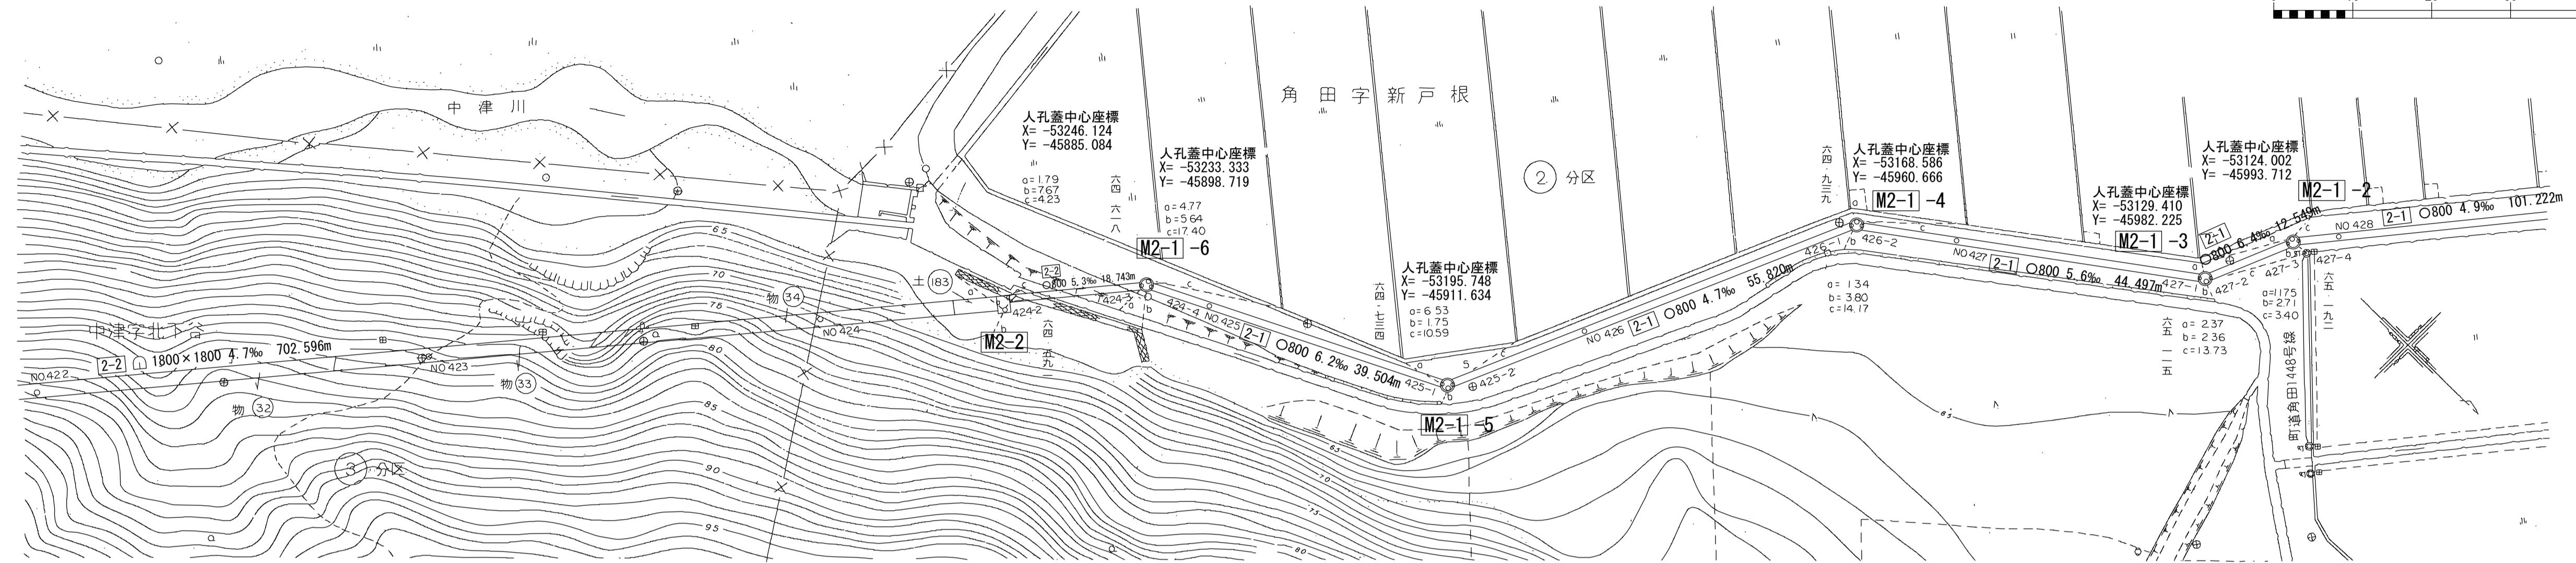


測点座標値


点名	X	Y	点名	X	Y
NO. 422	-53335.154	-45799.939	NO. 427	-53157.228	-45966.776
NO. 423	-53299.119	-45834.601	427-1	-53130.151	-45982.135
NO. 424	-53263.086	-45869.265	427-2	-53129.349	-45982.961
424-1	-53246.933	-45884.846	427-3	-53124.038	-45993.008
424-2	-53246.409	-45886.009	427-4	-53123.330	-45993.959
424-3	-53233.619	-45898.052	NO. 428	-53119.649	-45997.588
424-4	-53232.615	-45898.664			
NO. 425	-53225.522	-45901.217			
425-1	-53196.505	-45911.661			
425-2	-53195.644	-45912.386			
NO. 426	-53186.745	-45928.073			
426-1	-53168.671	-45959.931			
426-2	-53167.853	-46960.749			

横断面 S=1:100

NO. 426 町道角田1647号線

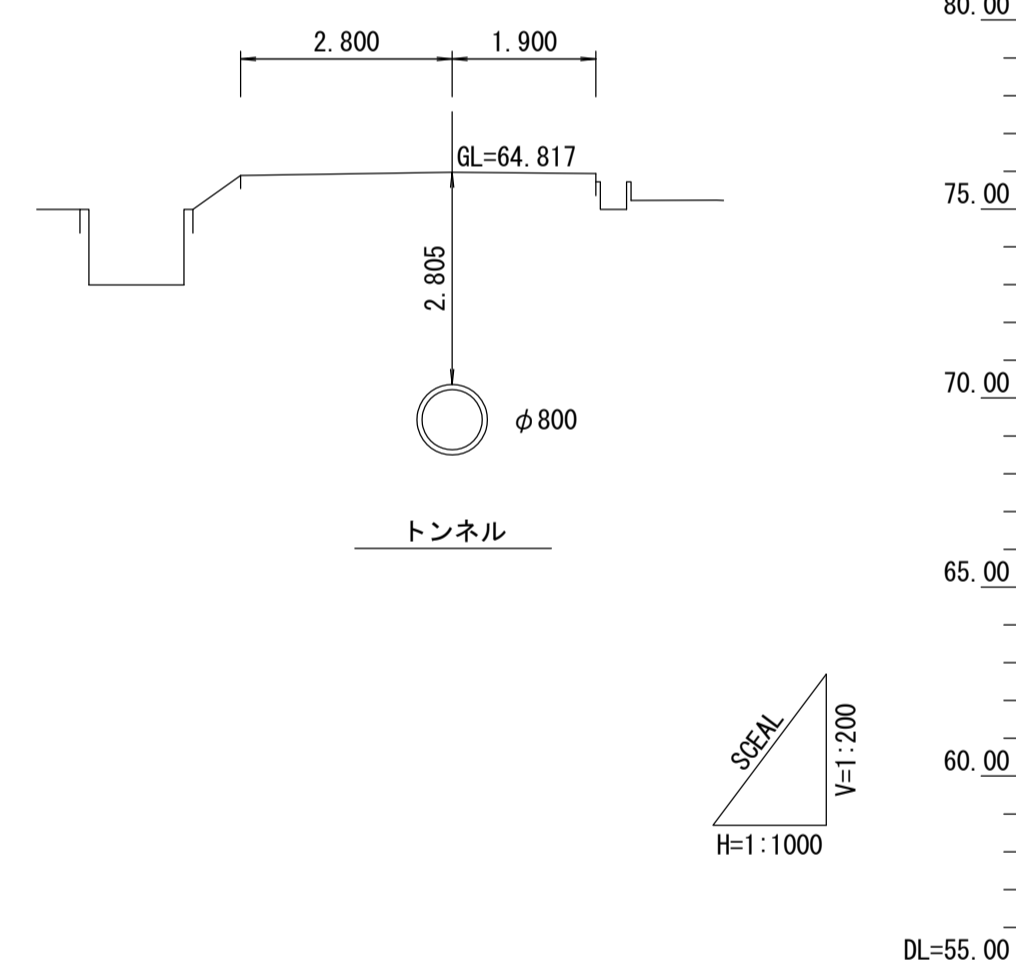

管渠構造図 S=1:50

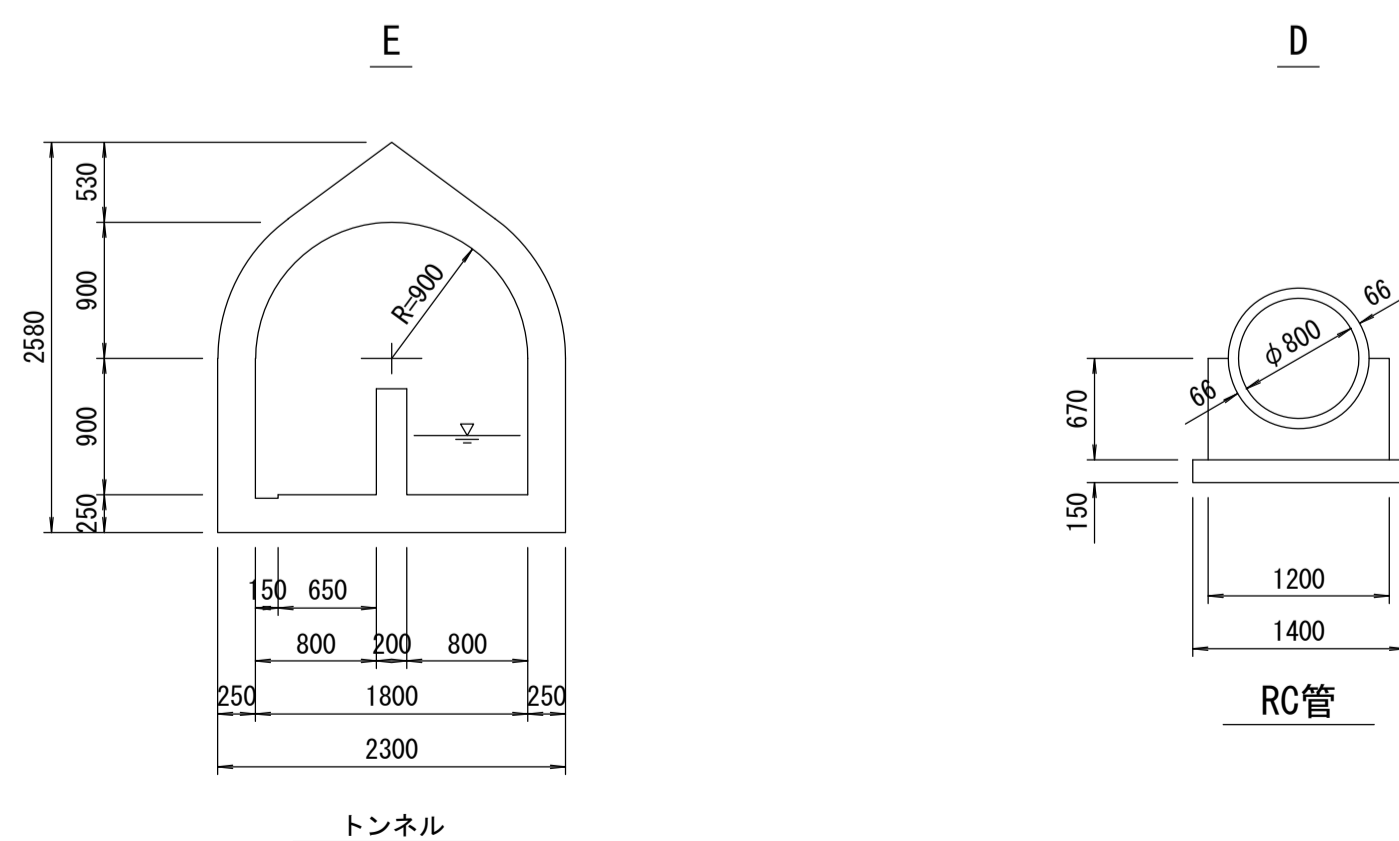

施工工区	2-2 工区 774.804m				2-1 工区 253.592m								
	物 32	物 33	物 34	土 (18)	⑥一級河川中津川	①町道角田1647号線							
占有区間													
管渠築造	E				D								
土被り	26.608	18.904	10.233	1.746 3.011	2.963 2.906	2.838 2.808	2.805	2.750 2.734	2.719	2.677 2.663	2.669 2.661	2.678	
地盤高	88.812	81.444	72.991	64.592 64.592	64.618 64.619	64.794 64.794	64.817	64.937 64.941	64.991	65.113 65.119	65.185 65.197	65.239	
管底高	59.974	60.210	60.428	60.517 60.715	60.789 60.814	61.030 61.060	61.146	61.321 61.341	61.406	61.570 61.590	61.650 61.670	61.695	
追加距離	50.000	-21127.640	50.000	-21227.640	-21250.083 -21251.358	-21268.926 -21270.101	-21308.479 -21309.065	-21327.640	-21377.640	-21408.770 -21409.922	-21424.285 -21422.471	-21427.640	
区間距離	50.000	50.000	50.000	22.443 1.275	17.568 1.175	30.839 1.126	18.035	36.628 1.157	12.215	31.136 1.152	11.363 1.186	5.169	
測点	No. 422	No. 423	No. 424	424-1 424-2	424-3 424-4	No. 425	425-1 425-2	No. 426	426-1 426-2	No. 427	427-1 427-2	427-3 427-4	No. 428

地形図  
作成  
年月  
平成  
3  
年  
3  
月  
調整  
年月  
平成  
年  
月  
ページ