


酒匂川流域下水道台帳

施設平面縦断図




(図面番号 40)

幹線名 右岸幹線

1 : 500

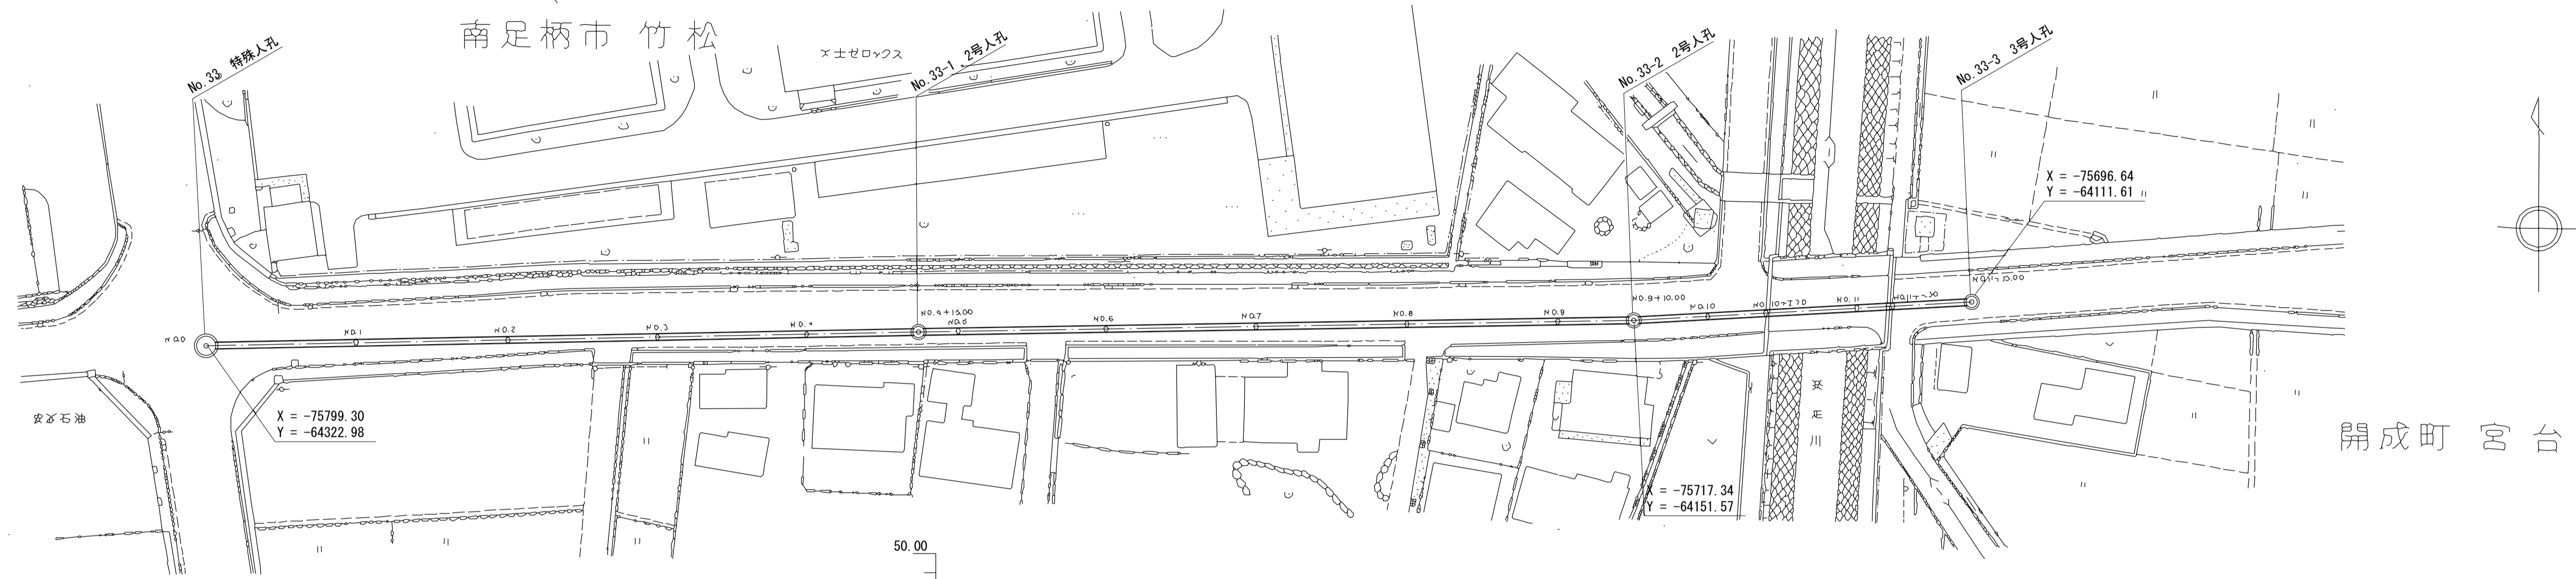

管渠構造図 S=1:50

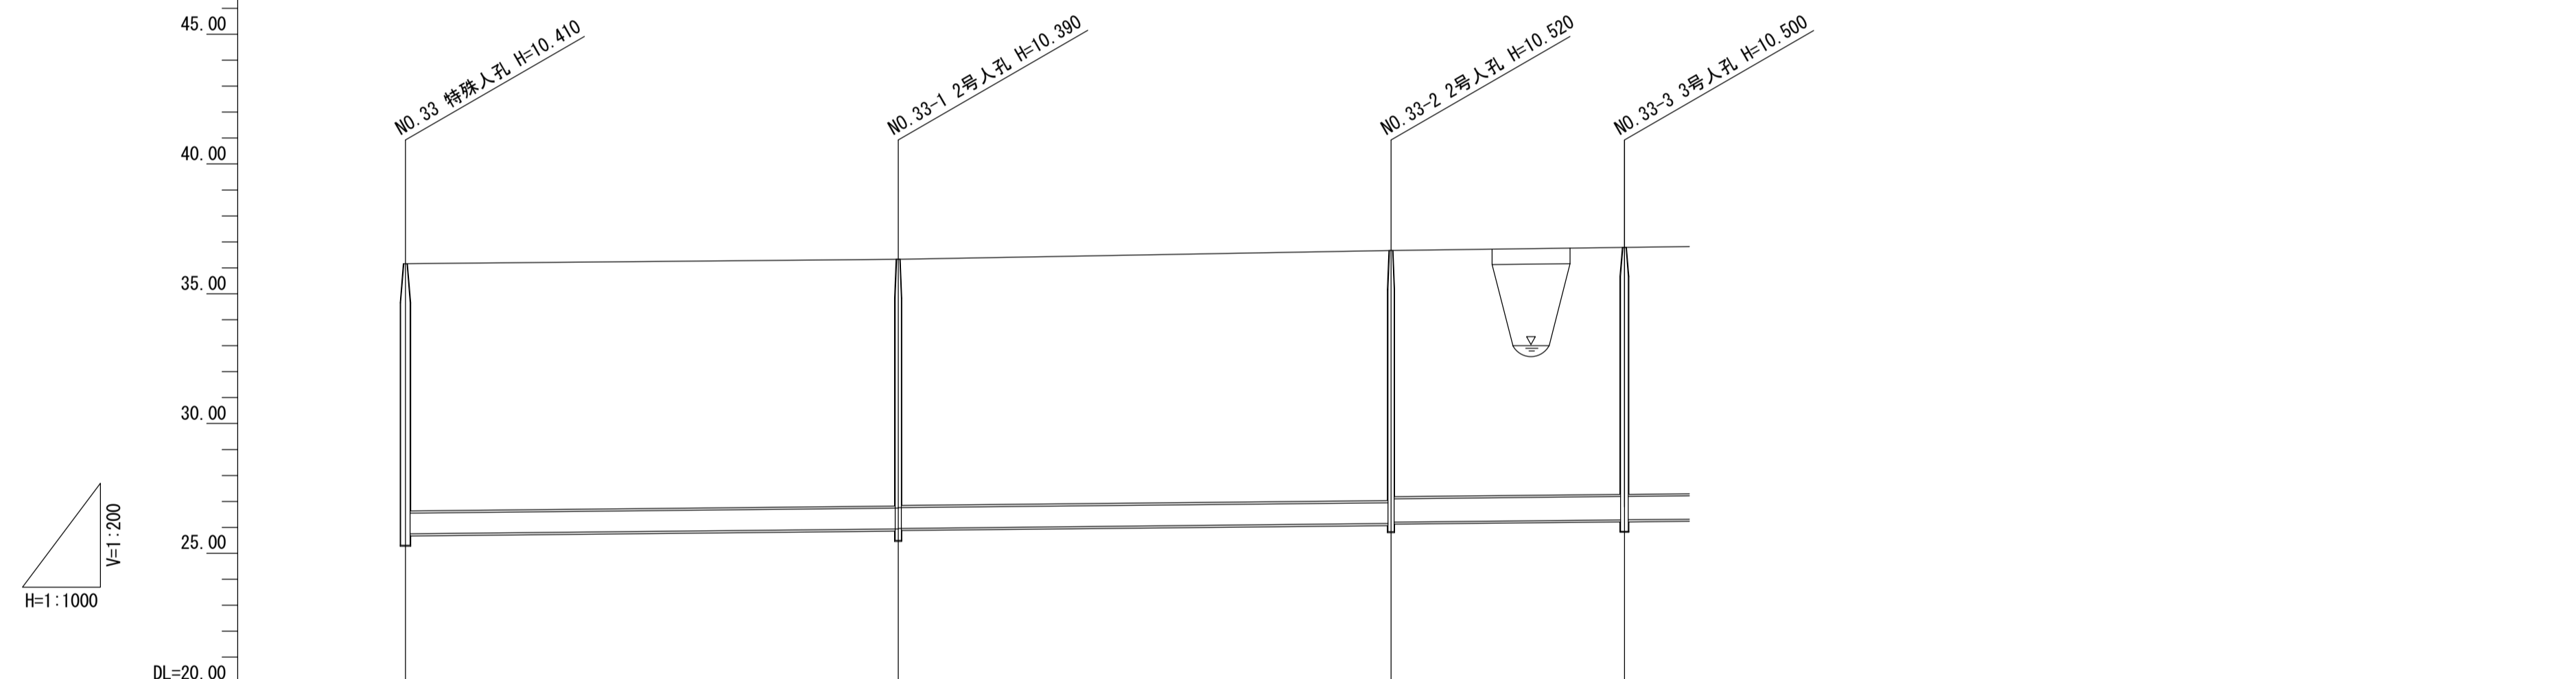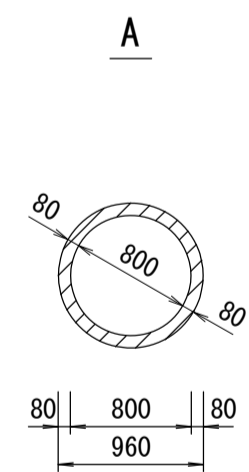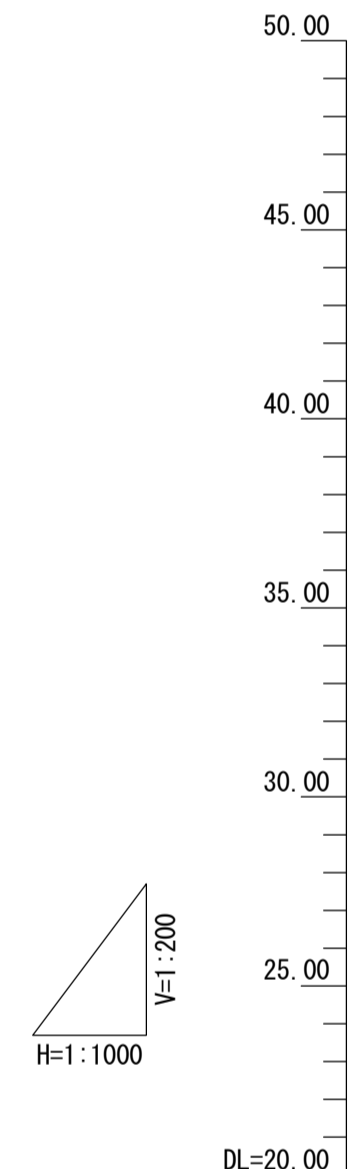

施工区	第205工区																
占用区間	A																
管渠築造	A																
土被り	9.530					9.510	9.480			9.640	9.570		9.610				
地盤高	36.160	36.170	36.230	36.270	36.320	36.330	36.330	36.390	36.430	36.490	36.600	36.670	36.730	36.720	36.770	36.770	36.790
管底高	25.750					25.940	25.960			26.150	26.200		26.290				
追加距離	0.000	20.000	40.000	60.000	80.000	95.000	100.000	120.000	140.000	160.000	180.000	190.000	200.000	207.700	220.000	224.500	235.000
区間距離	0.000	20.000	20.000	20.000	20.000	15.000	5.000	20.000	20.000	20.000	20.000	10.000	10.000	7.700	12.300	4.500	10.500
測点	No. 0	No. 1	No. 2	No. 3	No. 4	+15.000 No. 5		No. 6	No. 7	No. 8	No. 9	+10.000 No. 10	+7.700 No. 11	+4.500	+15.000		
曲線	IA=1-50-0																

調整
年月
平成
3
年
3
月
ページ