

酒匂川流域下水道台帳


施設平面縦断図

(図面番号 32)

財産区分コード	大分類	中分類	小分類	整理番号
GA	管渠施設	管渠	第 工区	

31 32 33

幹線名 中井二宮小田原幹線

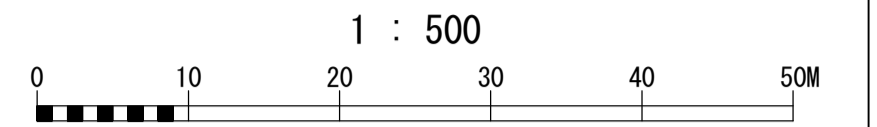


IP. 17
IA = 4-27-44
R = 200.000
TL = 7.792
CL = 15.576
SL = 0.152

IP. 16
IA = 8-52-53
R = 200.000
TL = 15.532
CL = 31.002
SL = 0.602


IP. 15
IA = 29-12-12
R = 100.000
TL = 25.051
CL = 50.970
SL = 3.338

小田原市小船


11-21 分区

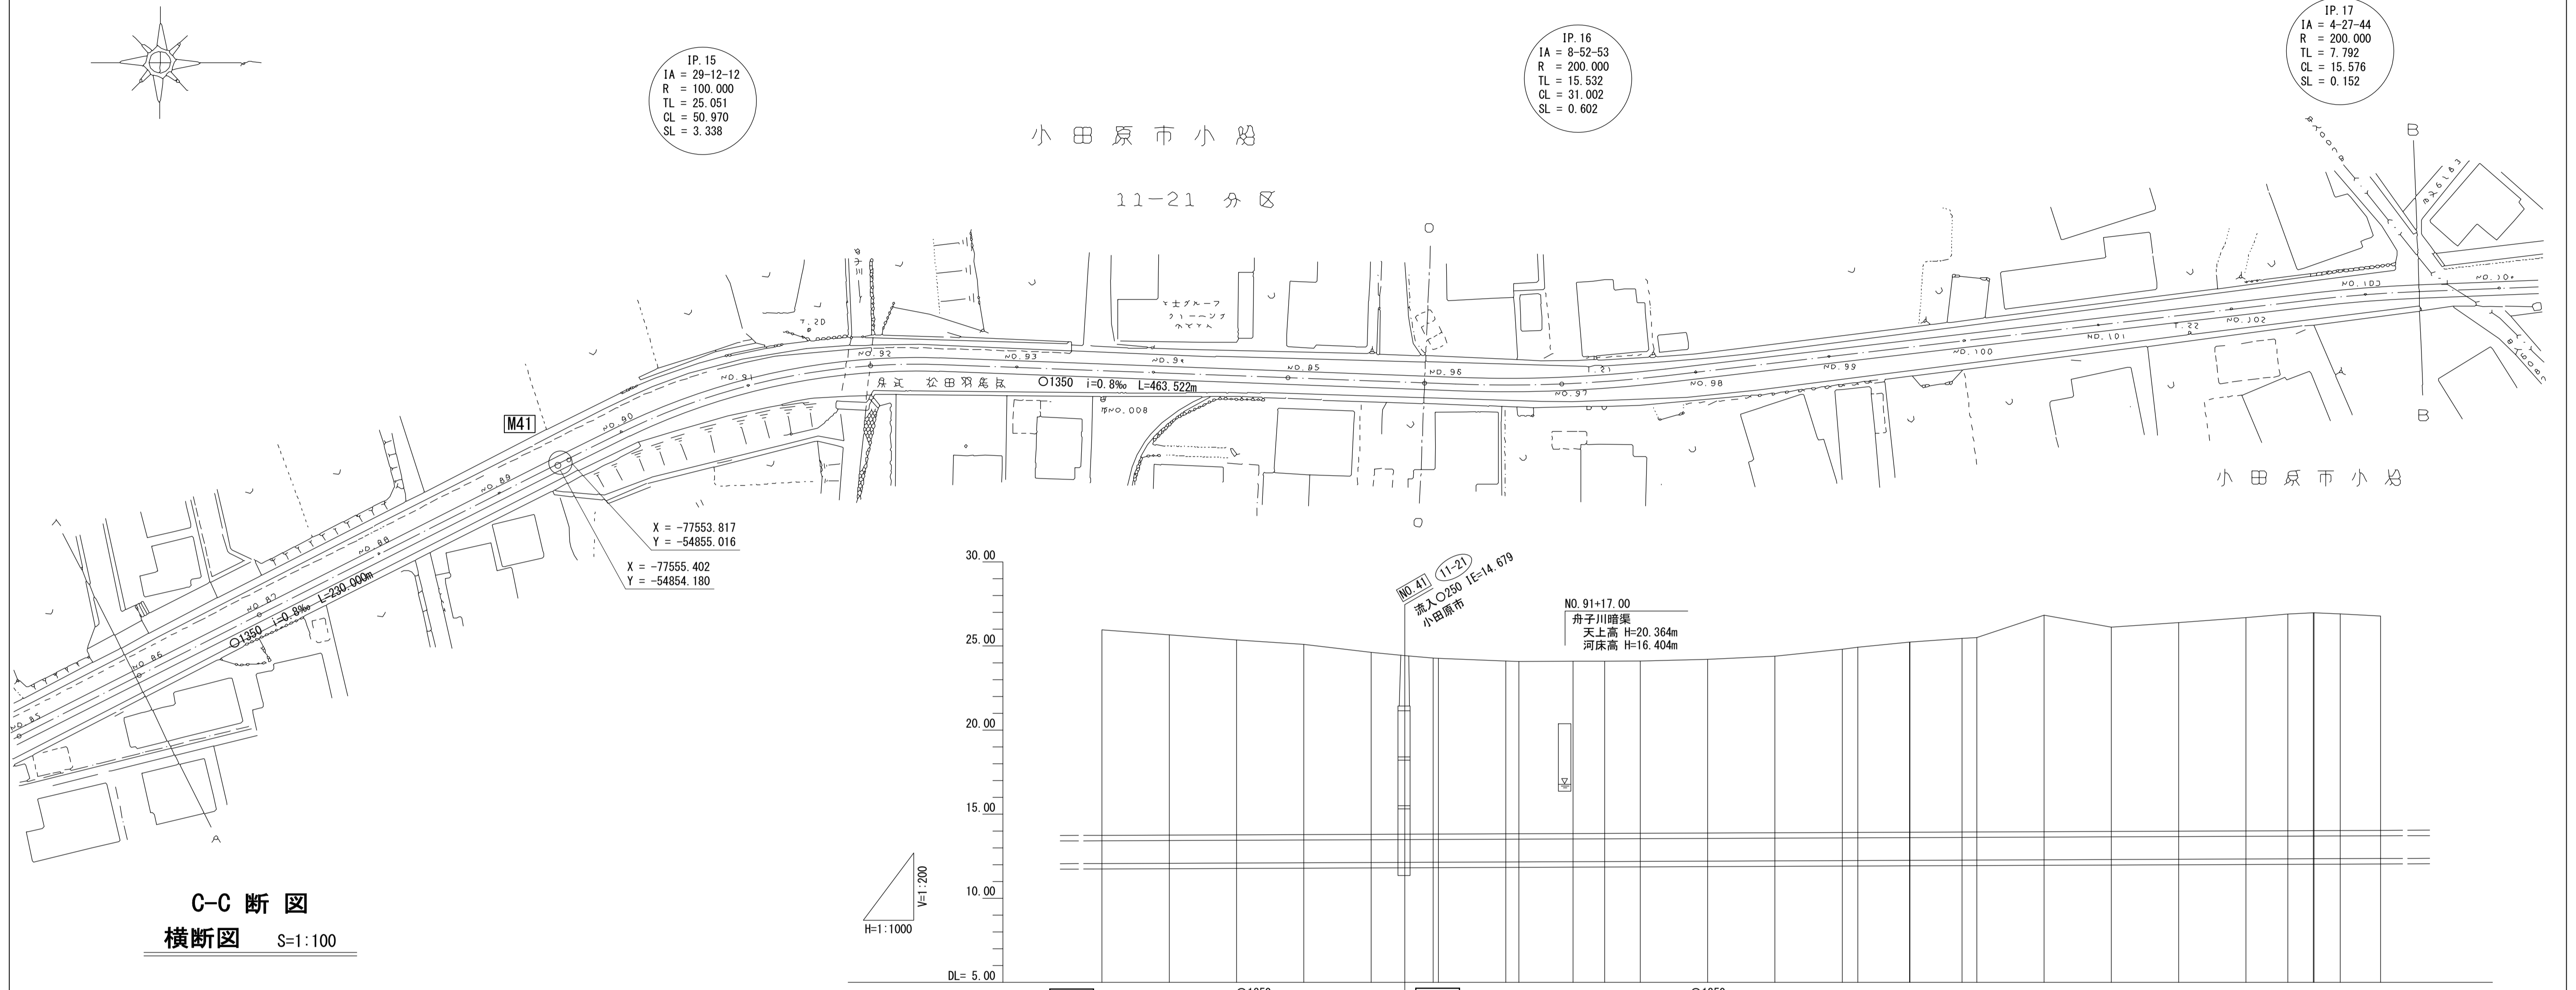


X = -77553.817
Y = -54855.016
X = -77555.402
Y = -54854.180

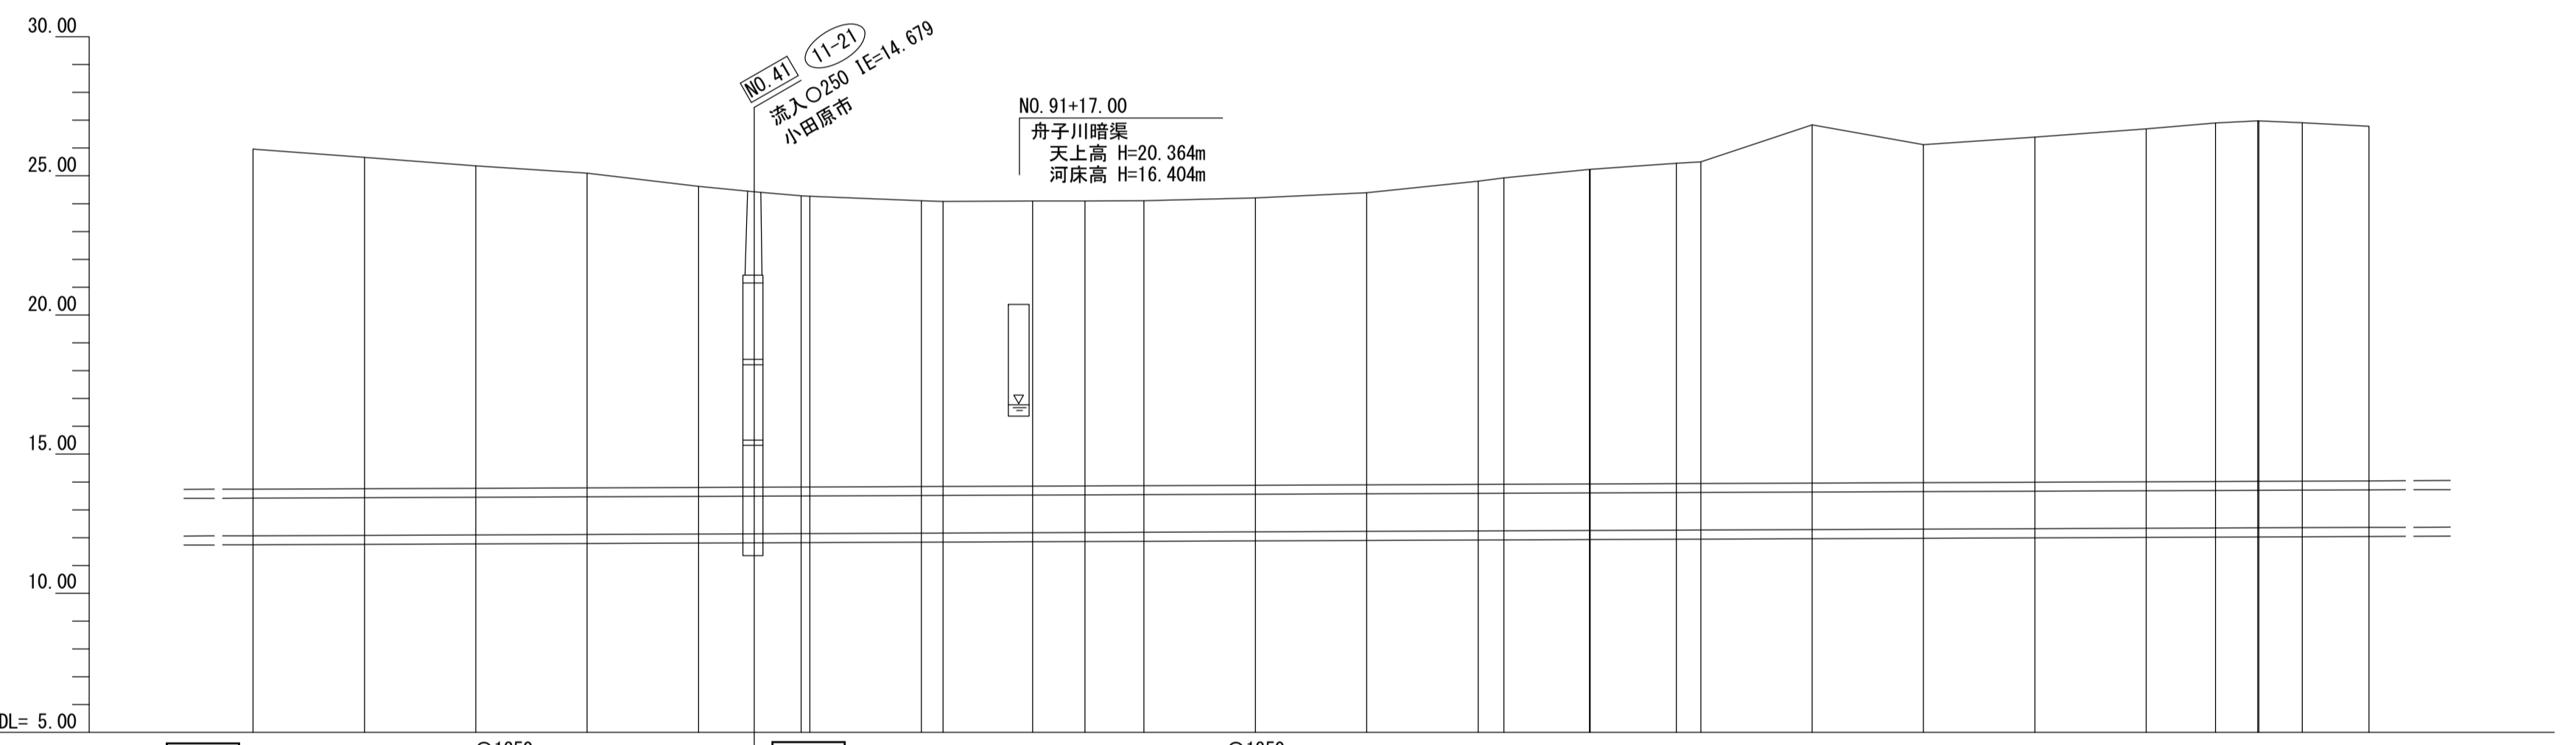

C-C 断面
横断面 S=1:100

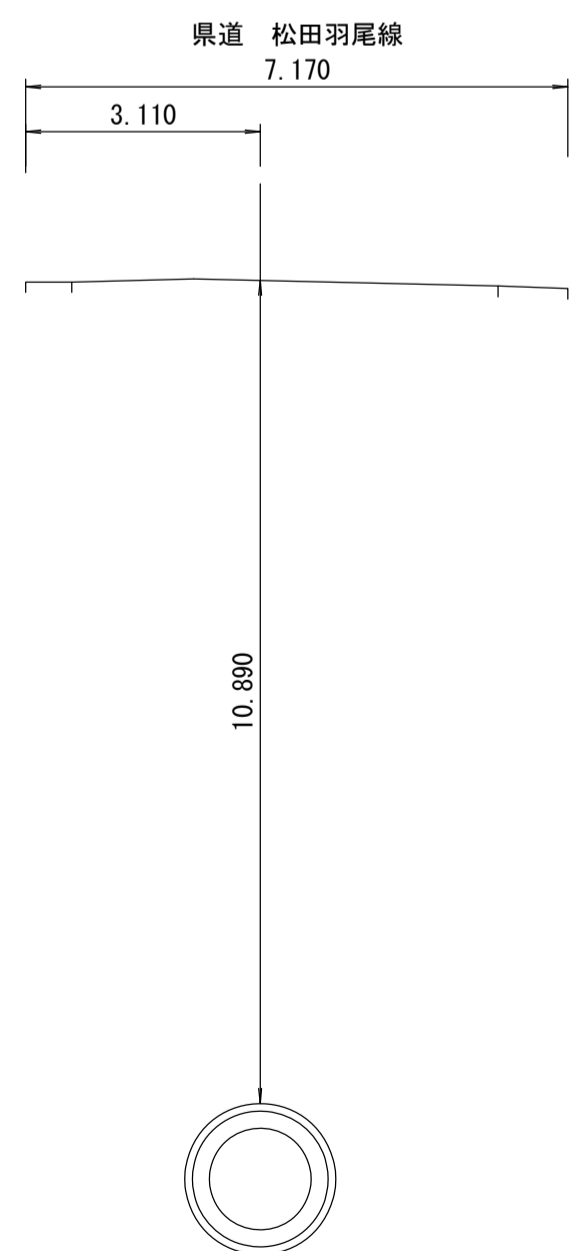

管渠構造図 S=1:50

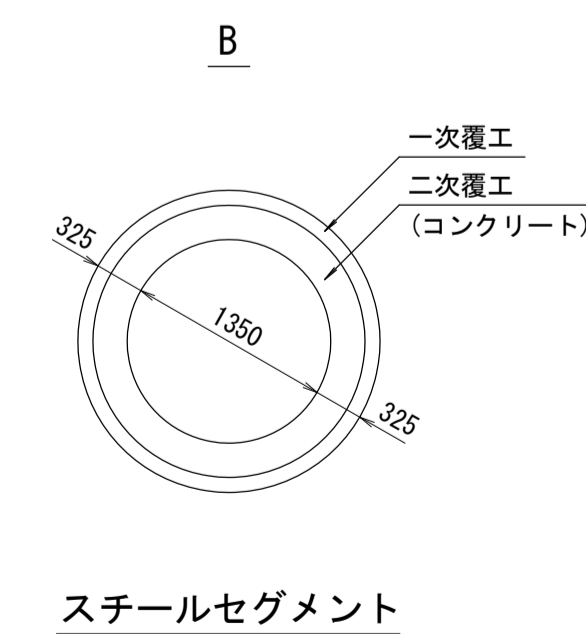

施工区	11-21		11-22		11-21																									
	i=0.8‰ L=230.000m		i=0.8‰ L=463.522m		i=0.8‰ L=463.522m																									
占用区間	県道 松田羽尾線																													
管渠築造	B																													
土被り	12.220	11.900	11.590	11.310	10.810	10.620	10.450	10.270	10.240	10.250	10.230	10.240	10.320	10.490	10.880	11.010	11.300	11.290	11.510	11.550	11.860	12.140	12.390	12.680	12.880	12.950	12.950	12.810	12.730	
地盛高	25.960	25.660	25.360	25.100	24.620	24.430	24.280	24.270	24.110	24.100	24.100	24.110	24.210	24.390	24.810	24.930	25.230	25.230	25.450	25.500	26.830	26.120	26.390	26.690	26.900	26.980	26.980	26.980	26.780	
管底高	12.069	12.086	12.102	12.119	12.133	12.140	12.147	12.148	12.166	12.167	12.180	12.187	12.196	12.215	12.240	12.244	12.254	12.254	12.269	12.275	12.287	12.305	12.323	12.342	12.349	12.353	12.353	12.353	12.367	
追加距離	7849.733	7869.733	7889.733	7909.733	7929.733	7939.733	7946.173	7949.733	7969.733	7973.658	7989.733	7999.143	8009.733	8029.733	8049.733	8069.733	8074.350	8089.733	8089.851	8105.352	8109.733	8129.733	8149.733	8169.733	8189.733	8202.178	8209.733	8209.966	8217.754	8229.733
区間距離	20.000	20.000	20.000	20.000	20.000	10.000	8.440	1.560	20.000	3.925	16.075	9.410	10.590	20.000	20.000	20.000	4.617	15.383	0.118	15.501	4.381	20.000	20.000	20.000	20.000	12.445	7.555	0.233	7.788	11.979
測点	No. 85	No. 86	No. 87	No. 88	No. 89	+10.000	BC15	No. 90	No. 91	SP15	No. 92	EC15	No. 93	No. 94	No. 95	No. 96	BC16	No. 97	SP16	EC16	No. 98	No. 99	No. 100	No. 101	No. 102	BC17	No. 103	SP17	EC17	No. 104
曲線																	IP. 16 IA=8° 52' 53" R=200.000 TL=15.532 CL=31.002 SL=0.602				IP. 17 IA=4° 27' 44" R=200.000 TL=7.792 CL=15.576 SL=0.152									

地形図
作成
年月
平成
年
月
調整
年月
平成
14
年
3
月
ページ
13



酒匂川流域下水道台帳

施設平面縦断図 (図面番号 33)

32 33 34


幹線名 中井二宮小田原幹線

財産区分コード	大分類	中分類	小分類	整理番号
GA	管渠施設	管渠	第一工区	

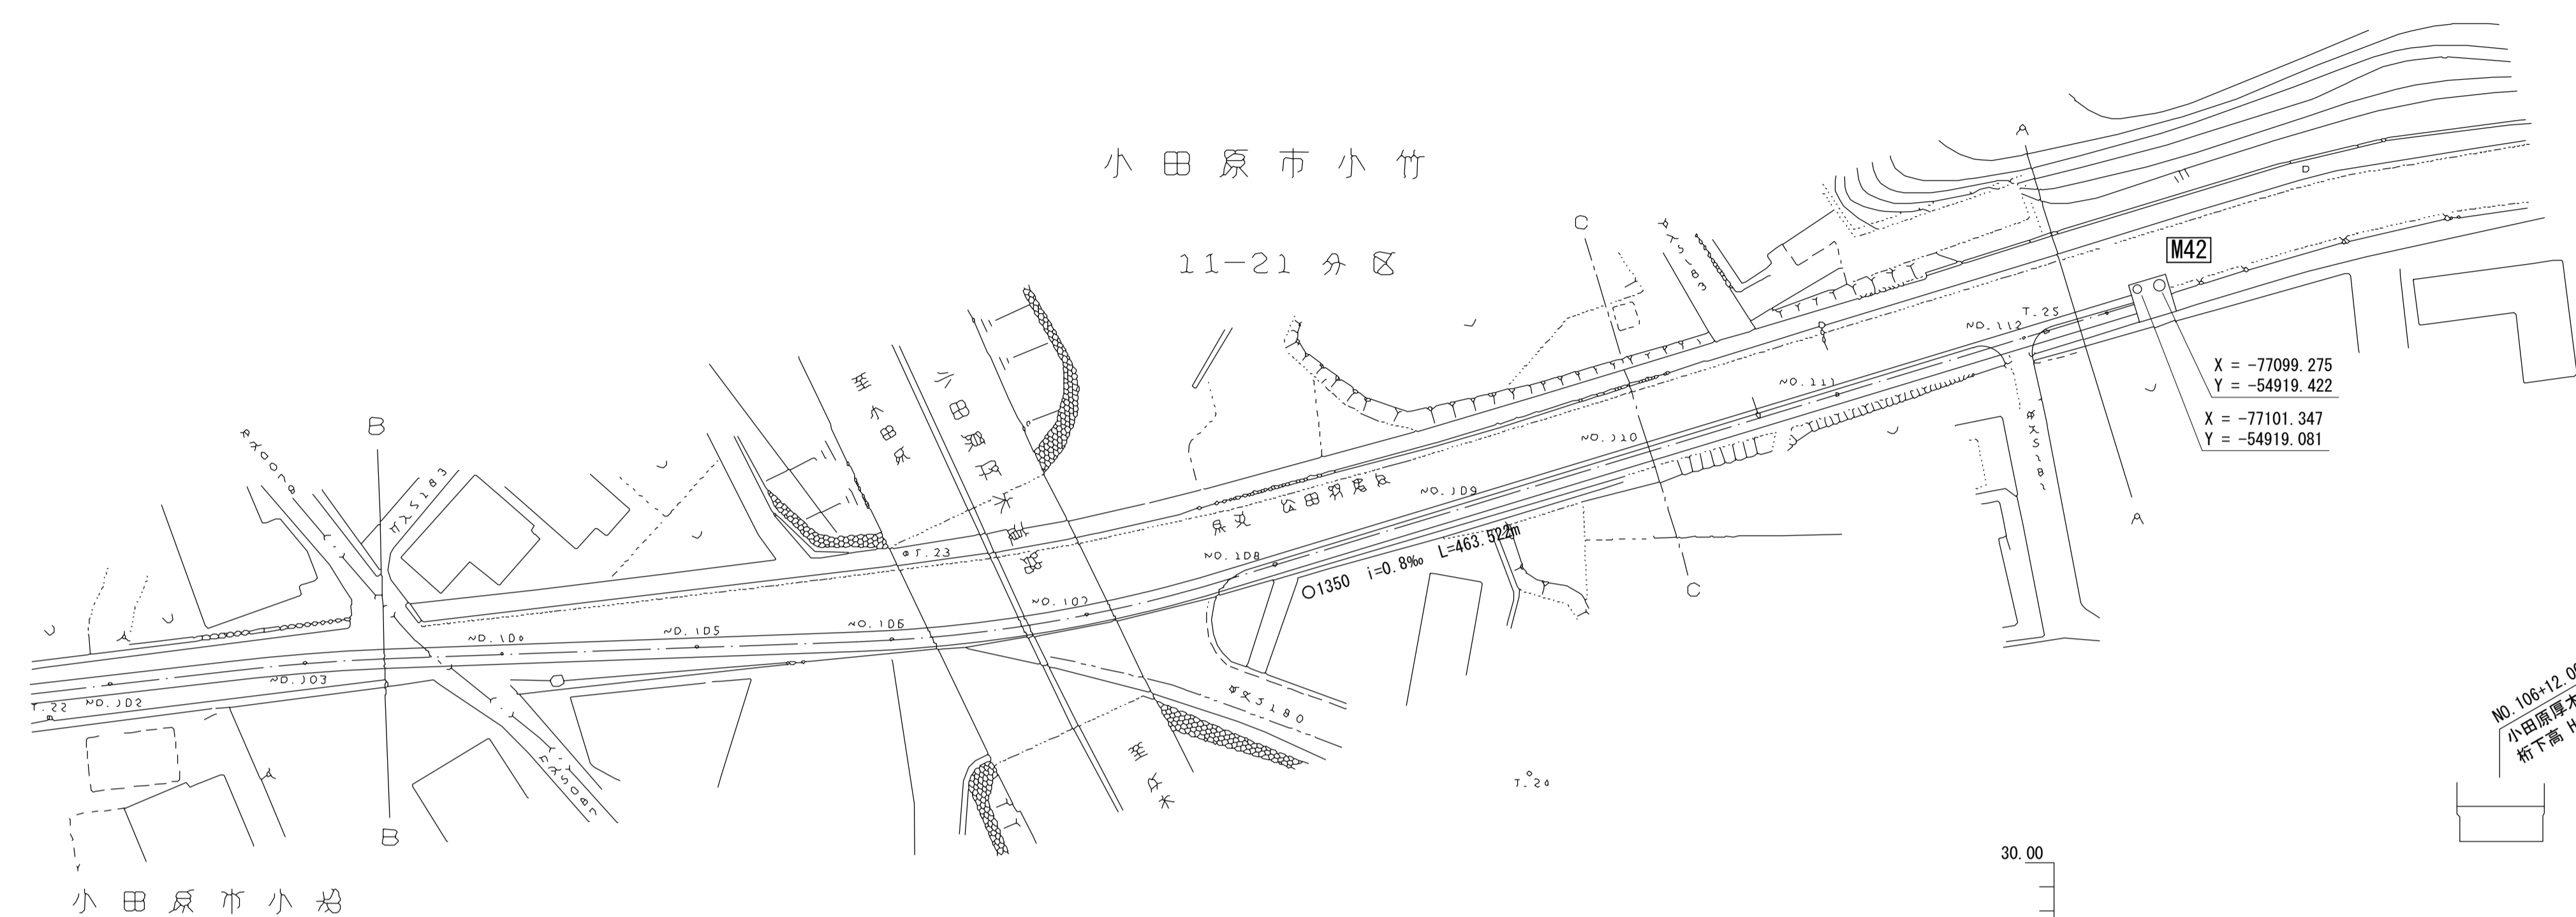
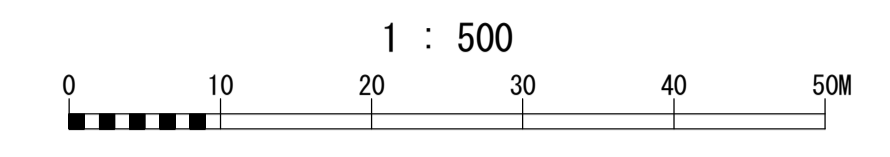


IP. 18
 IA = 14-52-15
 R = 150.000
 TL = 19.576
 CL = 38.931
 SL = 1.272

C-C 断面
 横断面 S=1:100

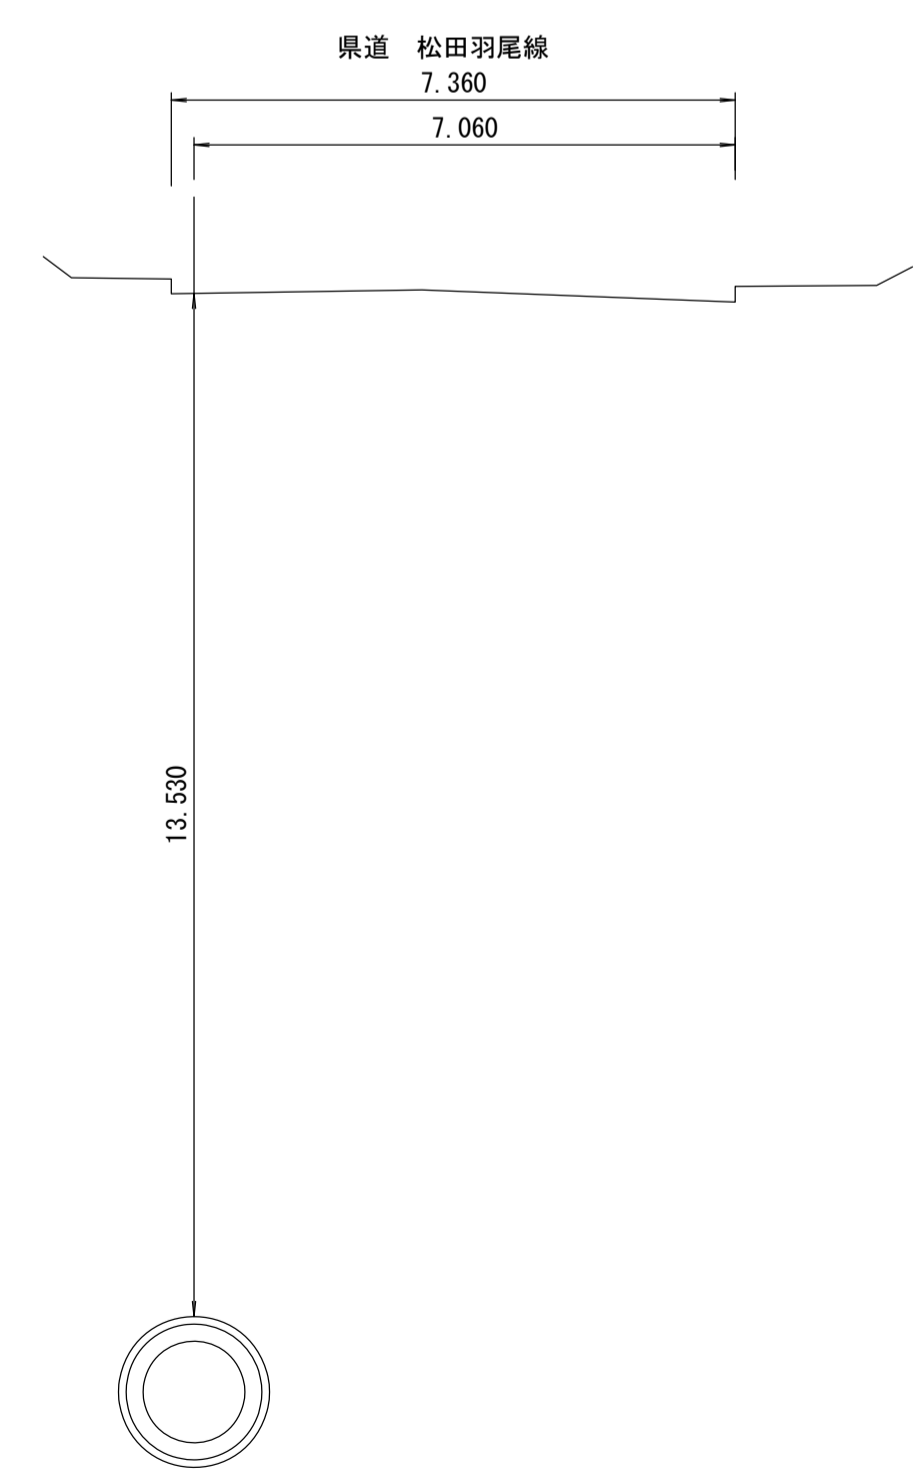

管渠構造図 S=1:50

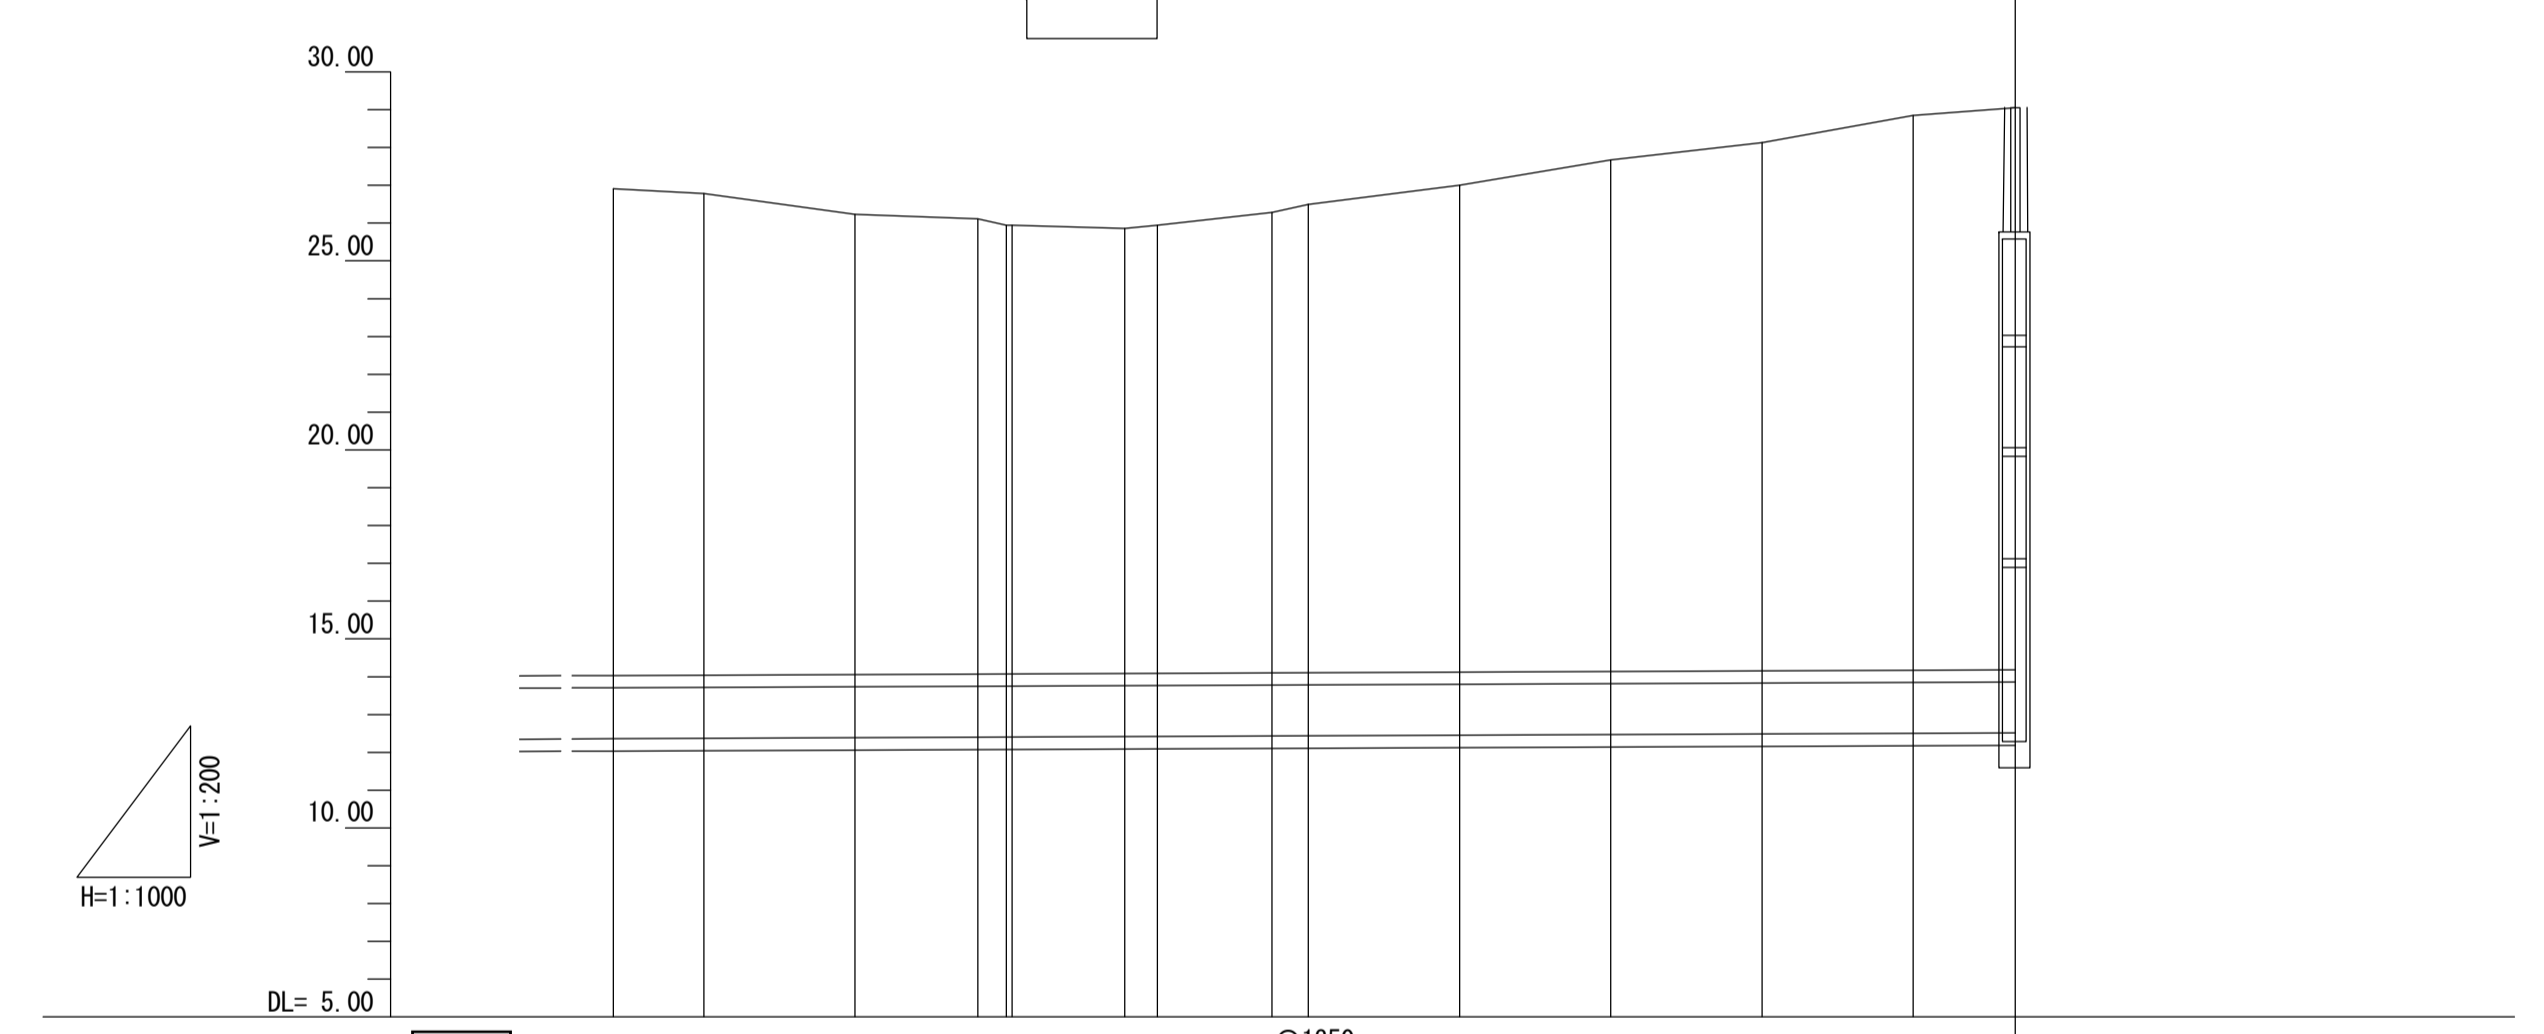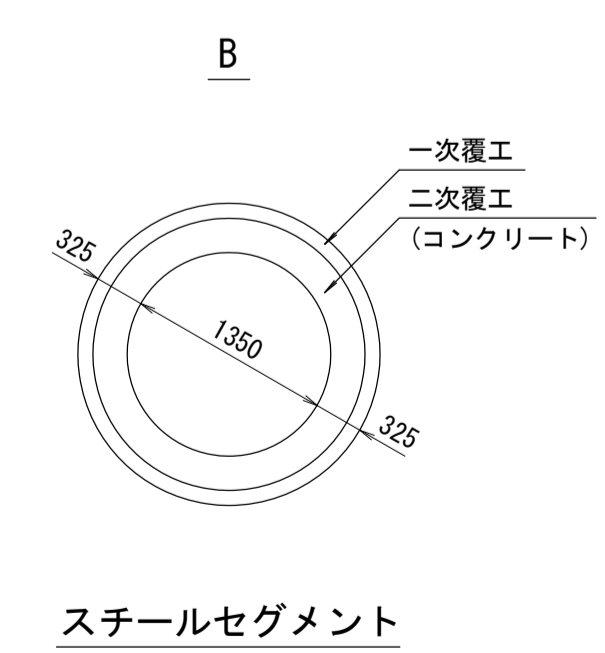

施工工区	11-21工区													
占用区間	県道 松田羽尾線													
管渠築造	B													
仕 接 し	12.870	12.730	12.170	12.940	11.840	11.770	12.170	12.380	12.880	13.530	13.980	14.680	14.850	
地 盤 高	26.910	26.780	26.230	26.110	25.920	25.940	26.280	26.400	27.000	27.670	28.130	28.650	29.050	
管 底 高	12.359	12.367	12.390	12.402	12.404	12.421	12.432	12.436	12.488	12.467	12.486	12.487	12.510	
追加距離	7.788	-8217.754	-8229.733	-8249.733	-8265.986	-8270.533	-8285.432	-8304.897	-8329.733	-8349.733	-8369.733	-8389.733	-8403.255	
区間距離	16.223	0.800	14.889	15.164	4.836	20.000	20.000	20.000	20.000	20.000	20.000	13.522		
測 点	EC17	No. 104	No. 105	BC16	No. 106	SP18	No. 107	EC18	No. 108	No. 109	No. 110	No. 111	No. 112	EP
曲 線	IP. 18 IA=14° 52' 15" R=150.000 TL=19.576 CL=38.931 SL=1.272													

地形図
 作成
 年月
 平成
 年
 月
 調整
 年月
 平成
 14
 年
 3
 月
 ページ
 14


酒匂川流域下水道台帳

施設平面縦断図 (図面番号 34)

33 34 35


幹線名 中井二宮小田原幹線

財産区分コード	大分類	中分類	小分類	整理番号
GA	管渠施設	管渠	第 工区	


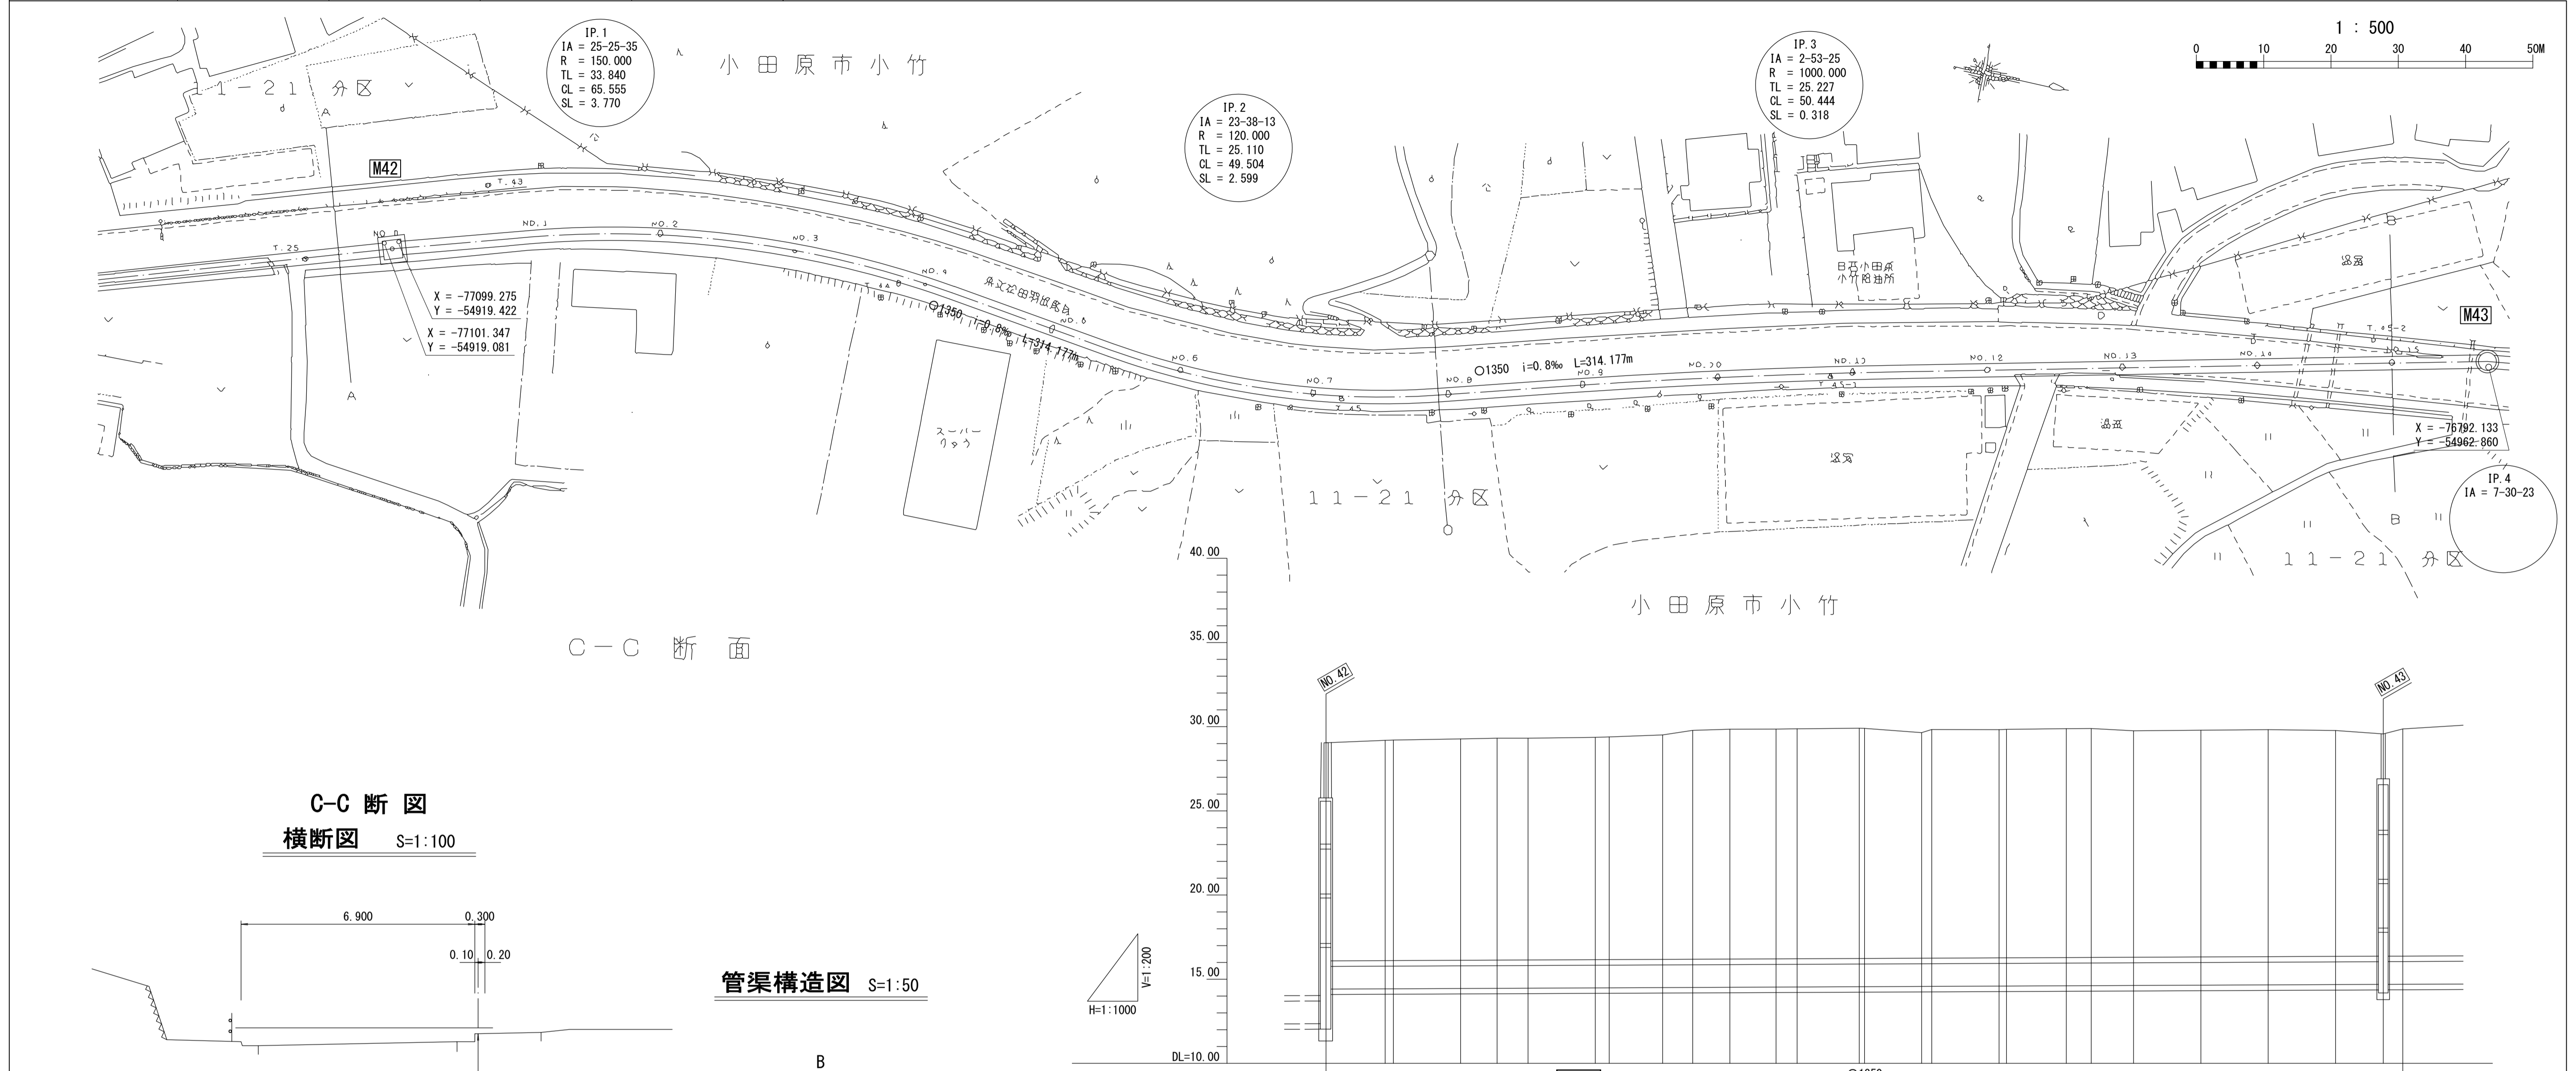


C-C 断面

C-C 断面
横断面 S=1:100

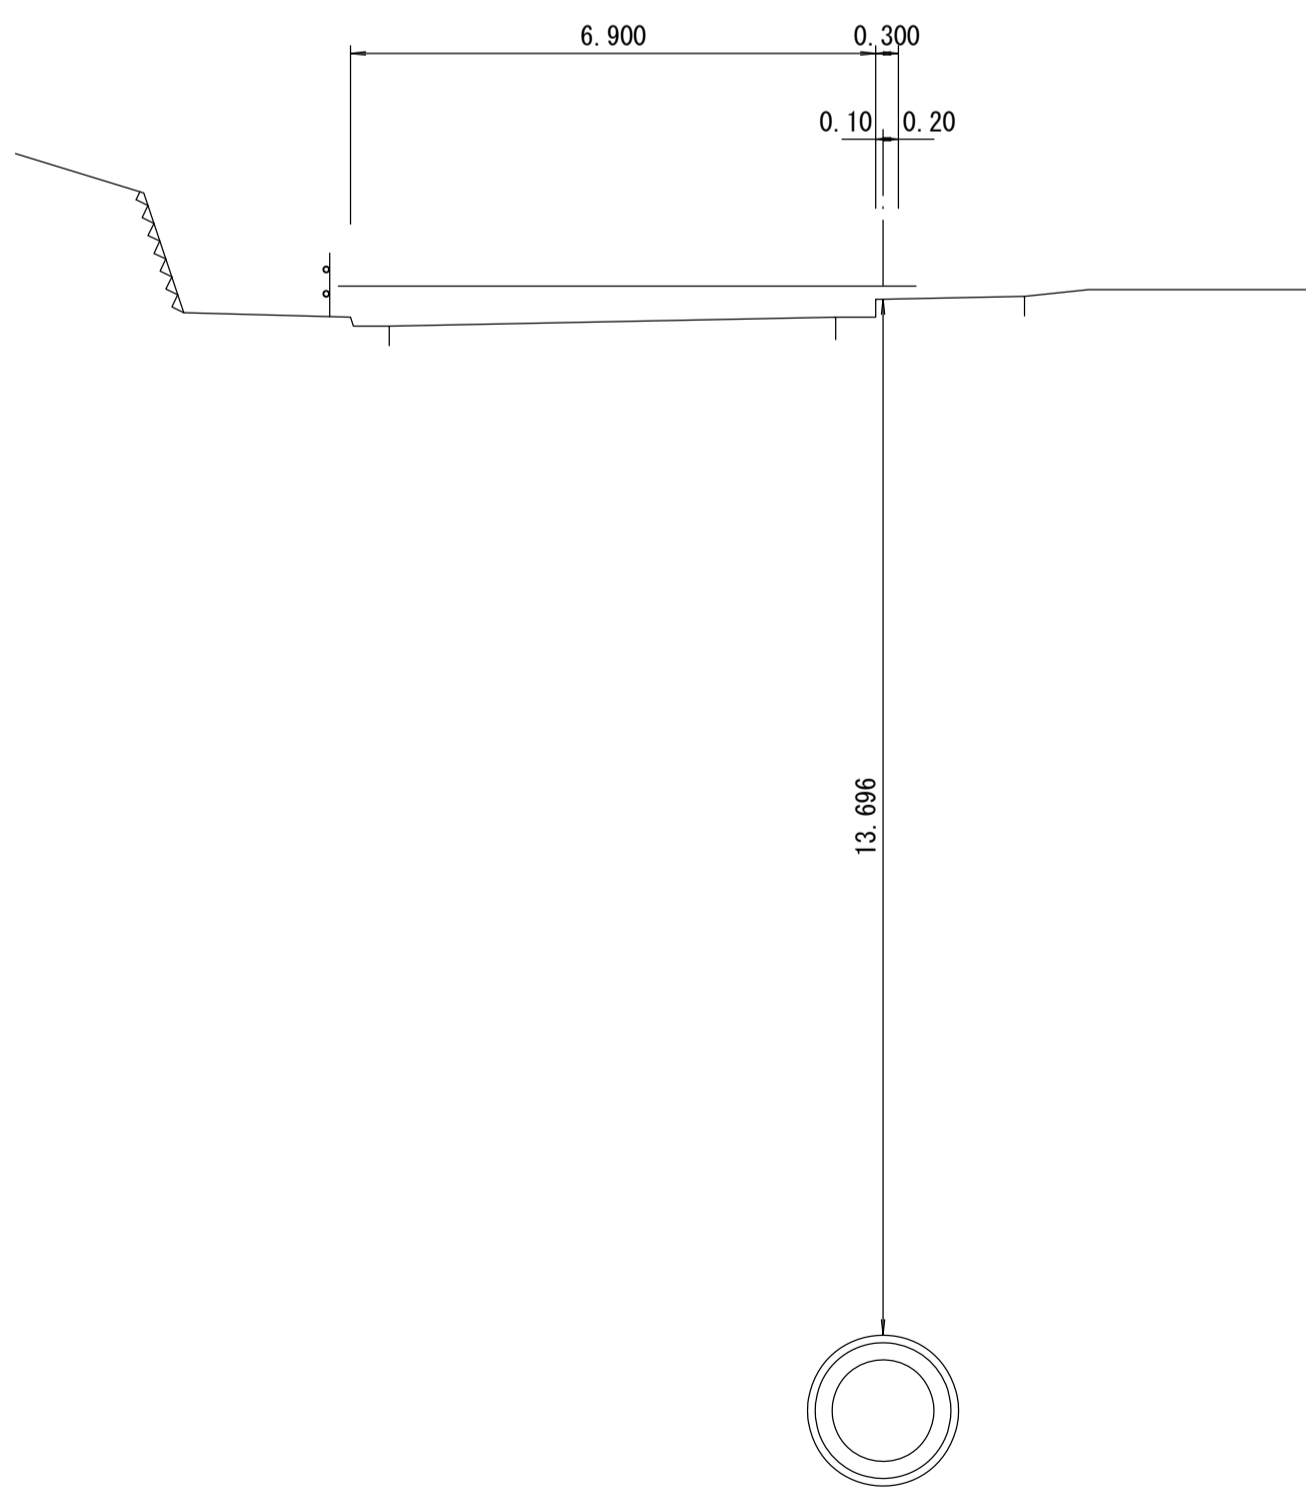

管渠構造図 S=1:50

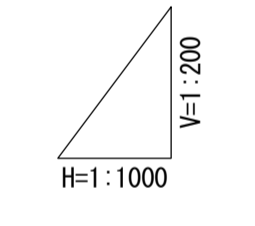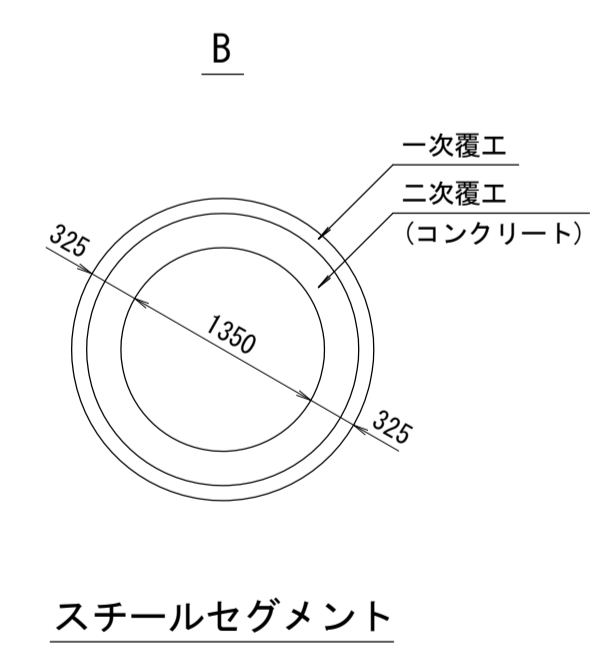


施工工区	11-22工区																											
占用区間	県道 松田羽尾線																											
管渠築造	B																											
仕 接 し	14.860	12.857	13.087	13.100	13.152	13.186	13.184	13.217	13.245	13.344	13.606	13.667	13.674	13.686	13.688	13.422	13.603	13.578	13.594	13.619	13.626	13.480	13.493	13.513	13.445	13.243	13.220	13.492
地 盤 高	29.045		29.189	29.204	29.272	29.315	29.320	29.389	29.396	29.512	29.781	29.862	29.874	29.852	29.804	29.652	29.635	29.825	29.844	29.883	29.896	29.760	29.789	29.825	29.713	29.575	29.220	29.866
管 底 高	12.510	14.413	14.427	14.429	14.445	14.454	14.461	14.477	14.480	14.483	14.500	14.520	14.525	14.540	14.541	14.555	14.557	14.573	14.575	14.589	14.595	14.605	14.621	14.637	14.653	14.657	14.680	14.689
追加工距離	-8403.255		-8420.815	-8423.255	-8443.255	-8454.098	-8463.255	-8463.255	-8467.381	-8503.255	-8512.213	-8536.985	-8543.255	-8561.717	-8563.255	-8590.238	-8592.255	-8603.255	-8605.480	-8623.255	-8630.682	-8643.255	-8663.255	-8683.255	-8703.255	-8717.432	-8723.255	
区間距離	0.000	17.560	2.440		20.000	10.843	9.157	20.000	4.126	15.871	8.958	11.042	13.710	6.290	18.462	16.983	20.000	2.205	17.795	7.427	12.573	20.000	20.000	20.000	14.177	5.823		
測 点	No. 0	BC. 1 No. 1		No. 2	SP. 1	No. 3	No. 4	EC. 1	No. 5	BC. 2	No. 6	SP. 2	No. 7	EC. 2 No. 8	BC. 3 No. 9	No. 10	SP. 3	No. 11	EC. 3	No. 12	No. 13	No. 14	No. 15	No. 16	IP. 4 No. 16			
曲 線	IP. 1 IA=25° 25' 35" R=150.000 TL=33.840 CL=65.555 SL=3.770					IP. 2 IA=23° 38' 13" R=120.000 TL=25.110 CL=49.504 SL=2.599					IP. 3 IA=2° 53' 25" R=1000.000 TL=25.227 CL=50.444 SL=0.318																	

地形図
作成
年月
平成
年
月
調整
年月
平成
16
年
3
月
ページ
7


酒匂川流域下水道台帳

施設平面縦断図 (図面番号 35)


財産区分コード	大分類	中分類	小分類	整理番号
GA	管渠施設	管渠	第 工区	

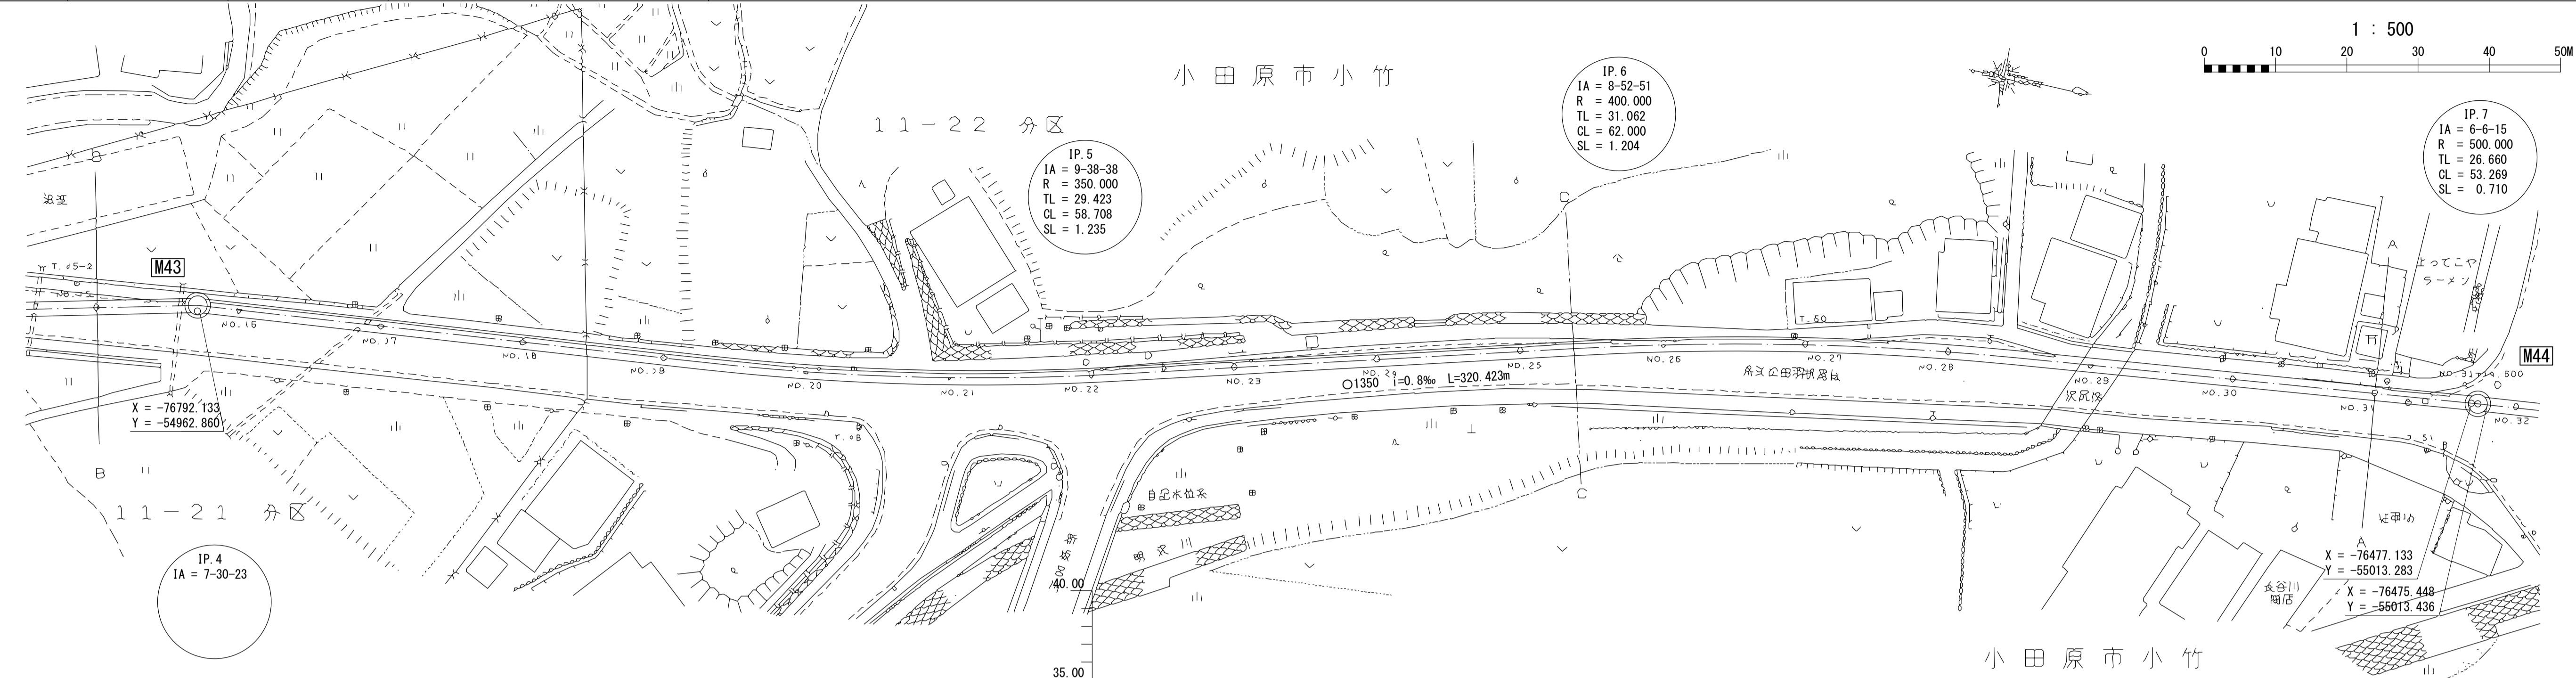


C-C 断図
横断図 S=1:100

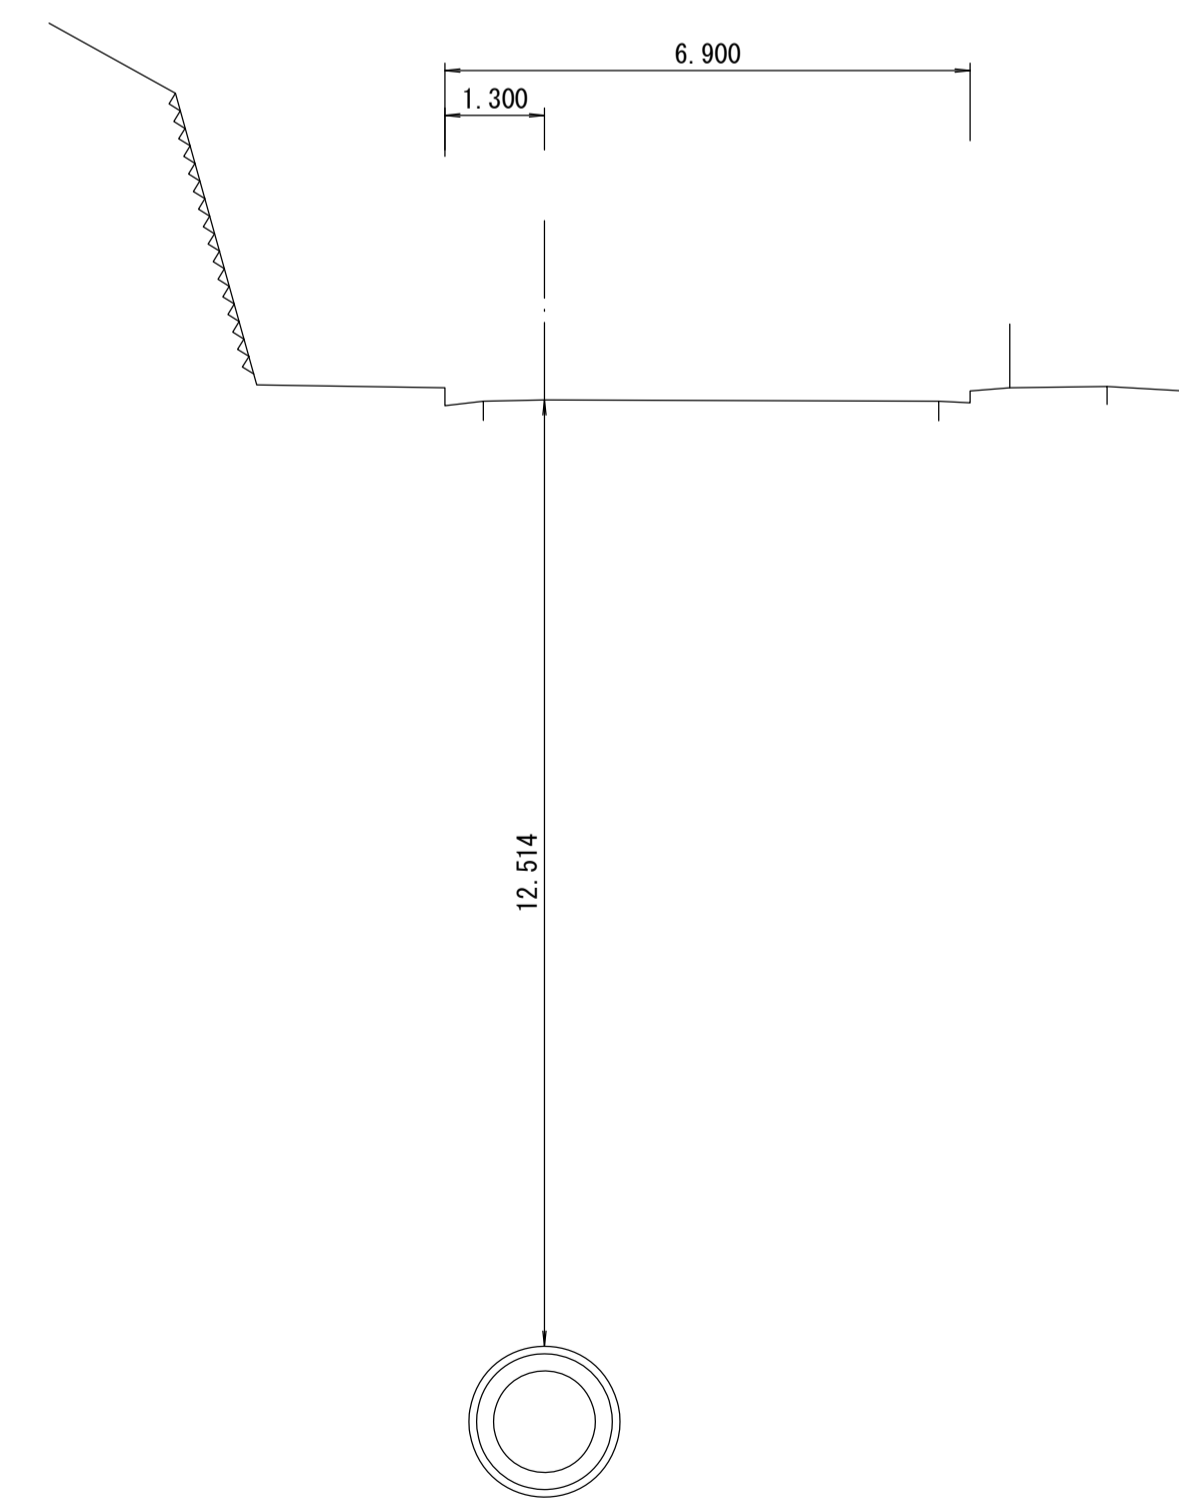

管渠構造図 S=1:50

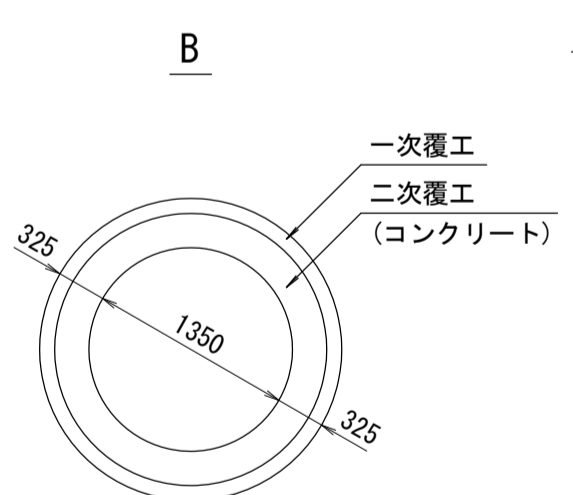

スチールセグメント

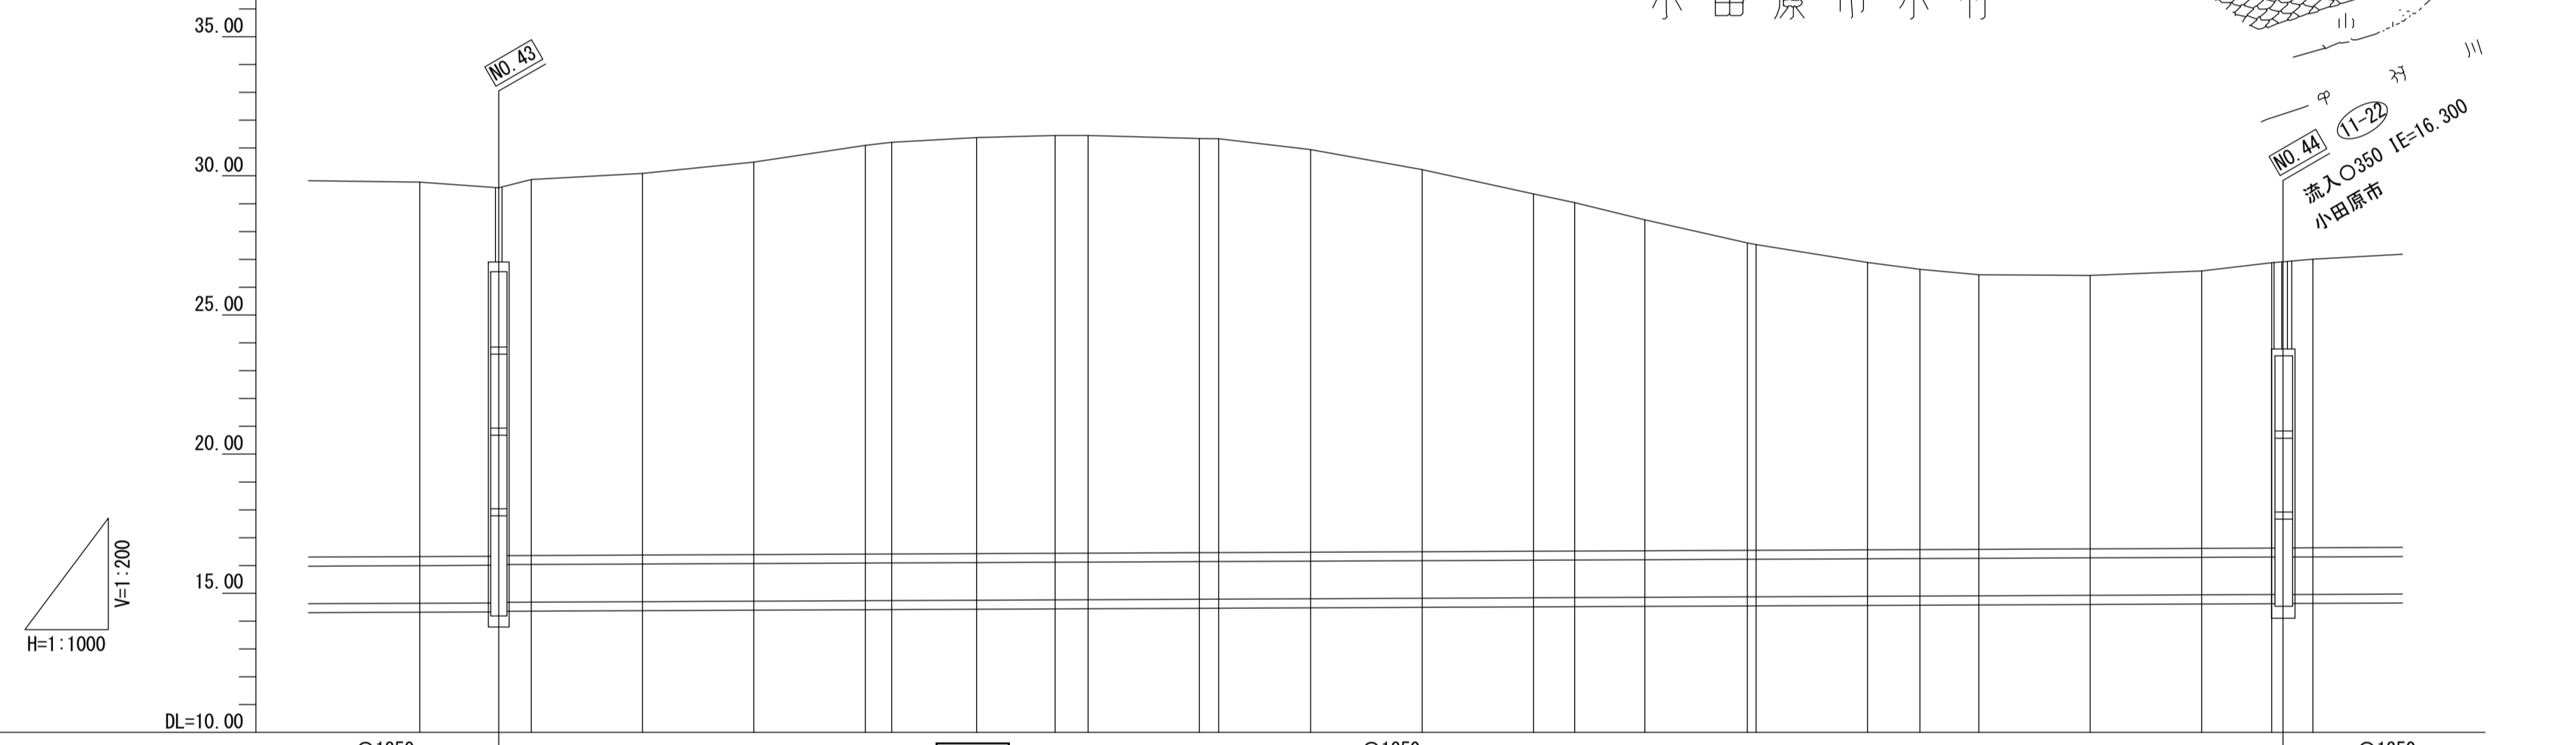

施工工区	11-22工区																															
占用区間	県道 松田羽尾線																															
管渠築造	B																															
土 被 り	13.445	13.243	13.220	13.492	13.698	14.085	14.671	14.785	14.924	15.014	14.996	14.866	14.860	14.454	13.719	12.834	12.514	11.884	11.042	10.960	10.323	10.055	9.866	9.823	9.966	10.251	10.236	10.236	10.375			
地 盤 高	29.773	29.575	29.866	30.088	30.491	31.093	31.210	31.372	31.453	31.450	31.450	31.328	31.322	30.940	30.221	29.352	29.038	28.418	27.590	27.530	26.889	26.639	26.450	26.421	26.580	26.875	26.916	26.916	27.005			
管 底 高	14.653	14.657	14.680	14.699	14.715	14.731	14.747	14.750	14.763	14.774	14.779	14.785	14.797	14.811	14.827	14.843	14.849	14.859	14.873	14.875	14.891	14.899	14.907	14.923	14.939	14.949	14.949	14.955	14.955	14.955		
追加距離	-8703.255	-8717.462	-8723.255	-8743.255	-8763.255	-8783.255	-8787.988	-8803.255	-8817.352	-8823.255	-8823.255	-8843.255	-8846.706	-8863.255	-8883.255	-8903.255	-8910.670	-8923.255	-8941.670	-8943.255	-8963.255	-8972.670	-8983.255	-9003.255	-9023.255	-9035.827	-9037.855	-9037.855	-9043.255			
区間距離	20.000	14.177	5.823	20.000	20.000	20.000	4.743	15.257	14.097	5.903	20.000	3.451	16.549	20.000	20.000	7.415	12.585	18.415	1.585	20.000	9.415	10.585	20.000	20.000	20.000	12.572	2.028	5.400				
測 点	No. 15	IP. 4	No. 16	No. 17	No. 18	No. 19	BC. 5	No. 20	SP. 5	No. 21	No. 22	EC. 5	No. 23	No. 24	No. 25	BC. 6	No. 26	SP. 6	No. 27	No. 28	EC. 6	No. 29	No. 30	No. 31	BC. 7	+14.600	No. 32					
曲 線	IP. 5 IA=9° 38' 38" R=350.000 TL=29.423 CL=58.708 SL=1.235										IP. 6 IA=8° 52' 51" R=400.000 TL=31.062 CL=62.000 SL=1.204										IP. 7 IA=6° 6' 15" R=500.000 TL=26.660 CL=53.269 SL=0.710											

※人孔位置の管底高については施工値を記入