
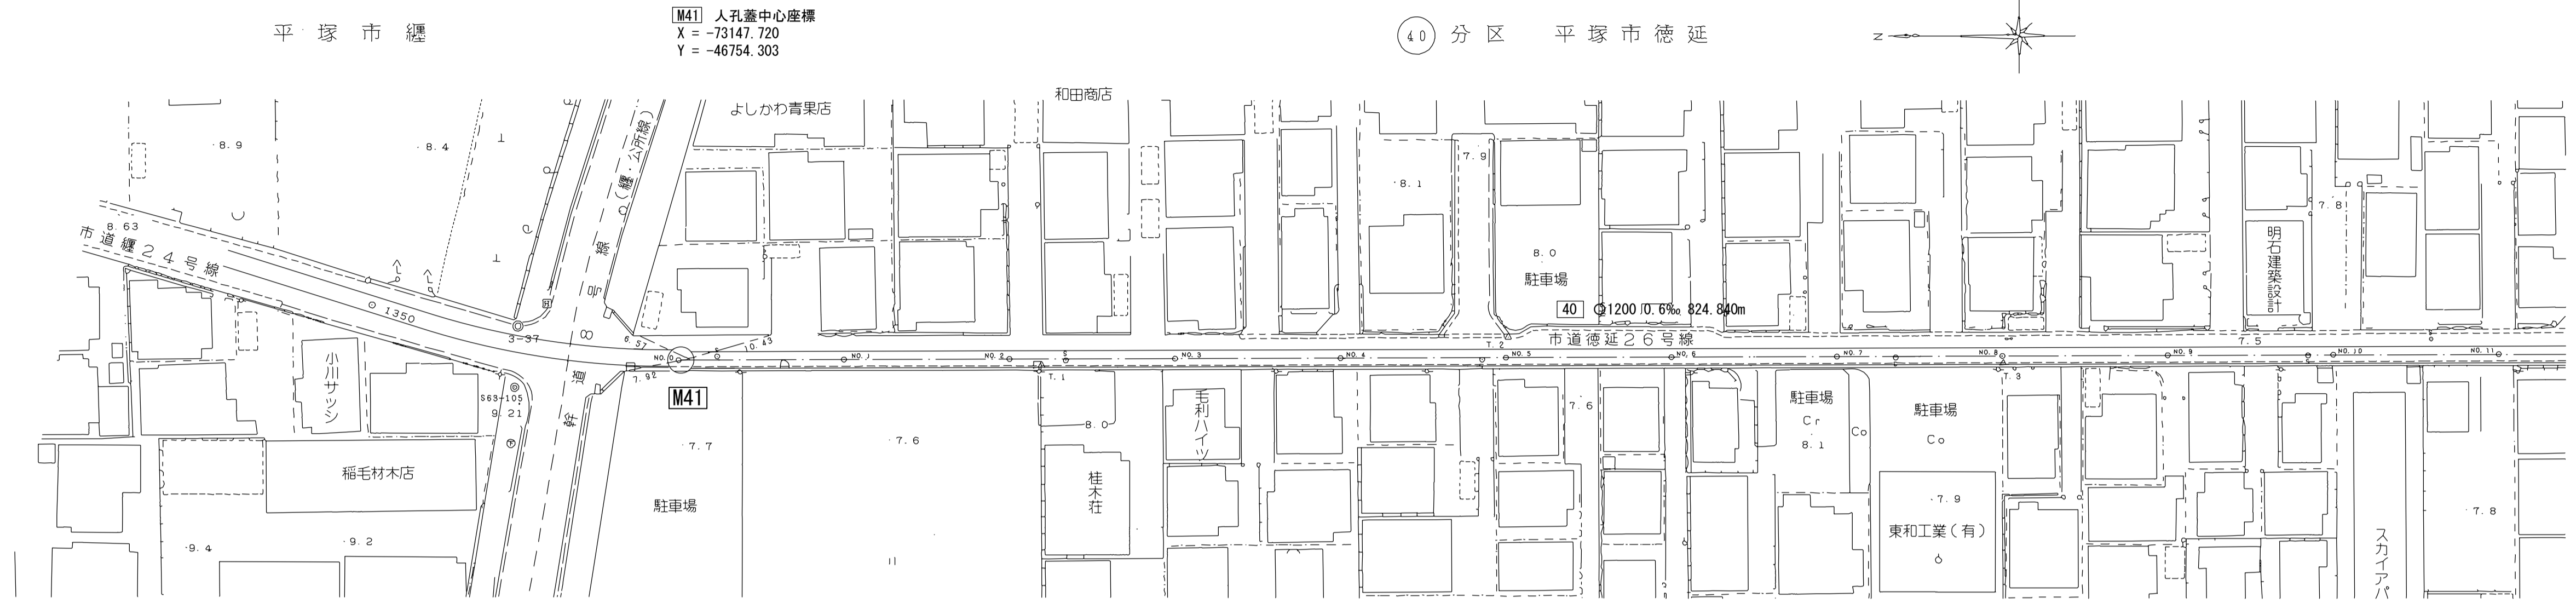


相模川流域下水道台帳



施設平面縦断図(図面番号 29)

幹線名 大磯平塚幹線

財産区分コード	大分類	中分類	小分類	整理番号
GA	管渠施設	管渠	第39-2~40工区	1

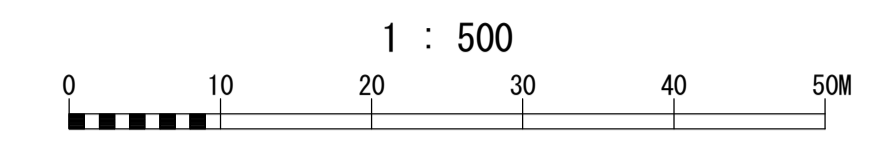


横断図 S=1:100

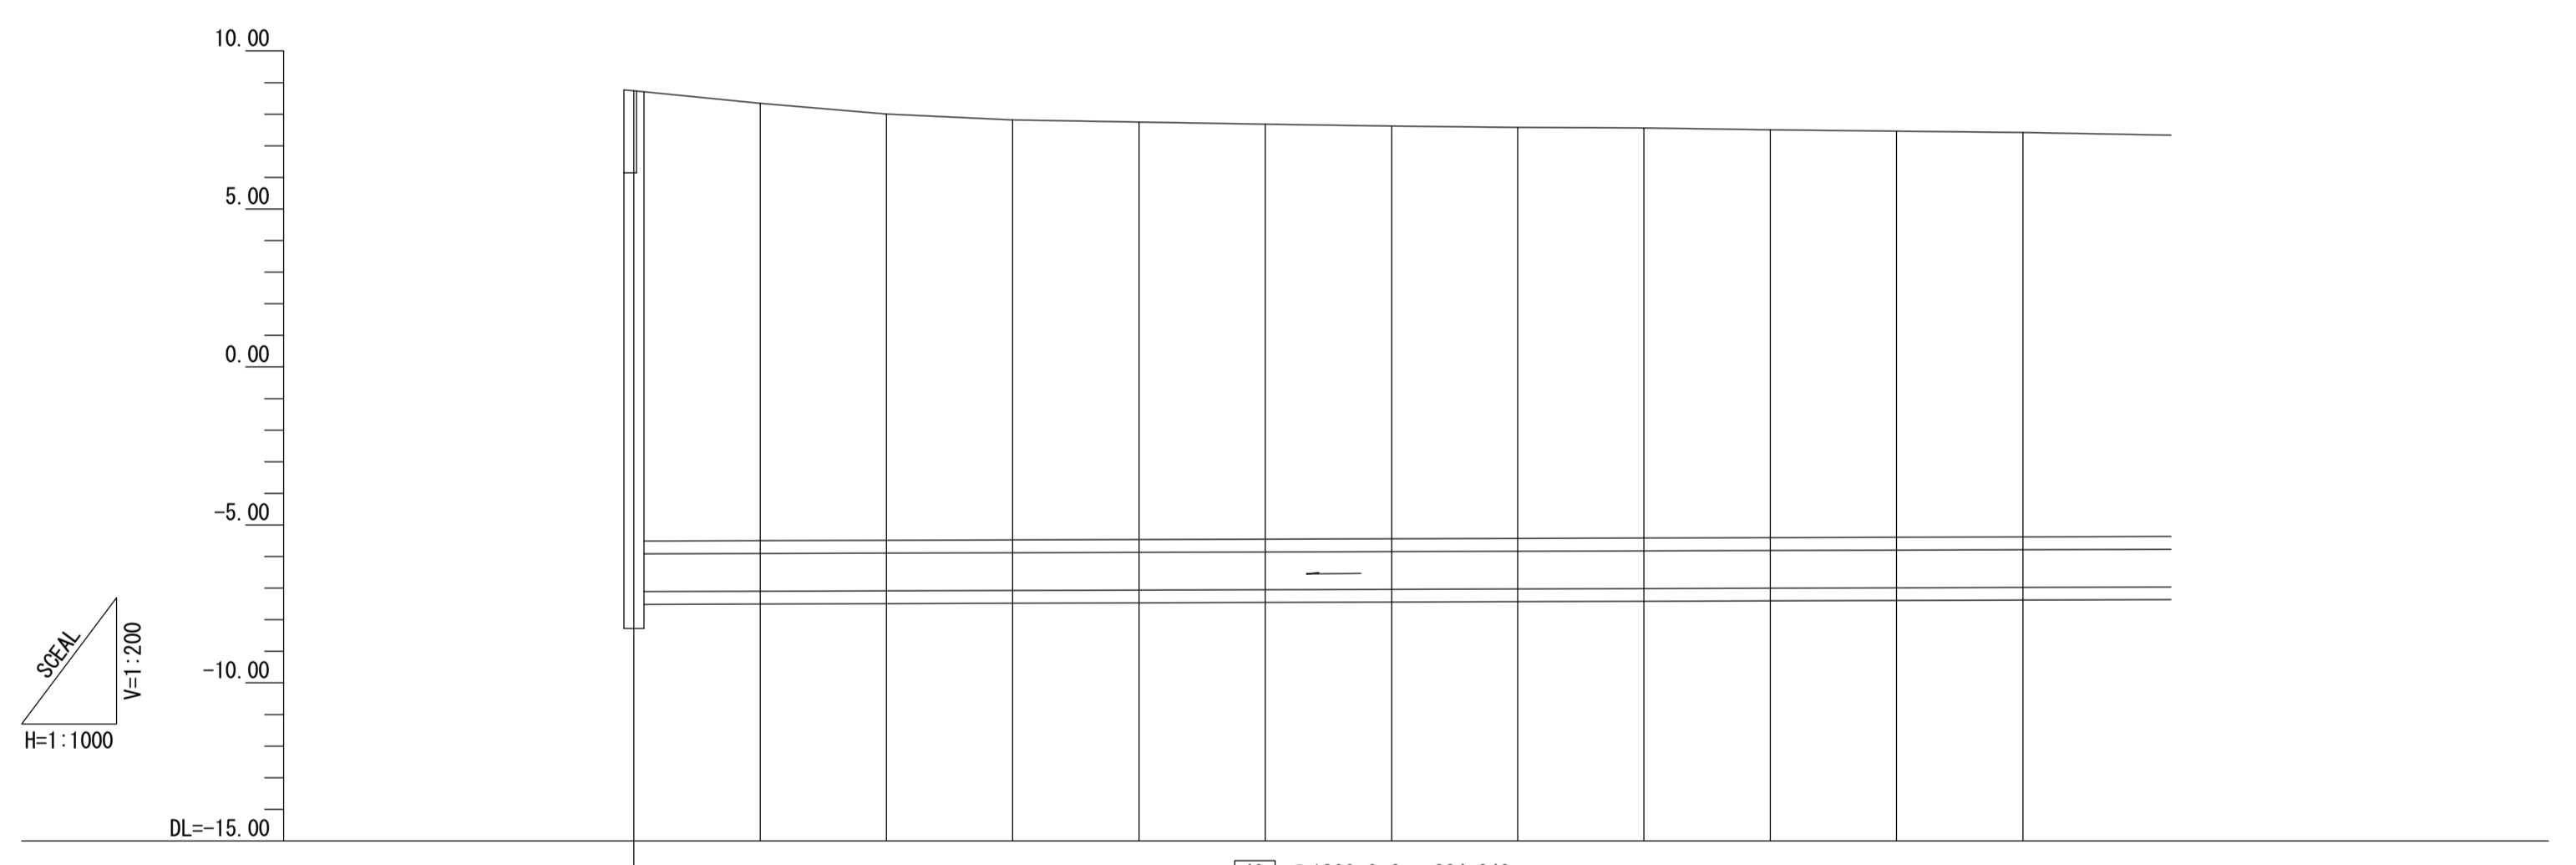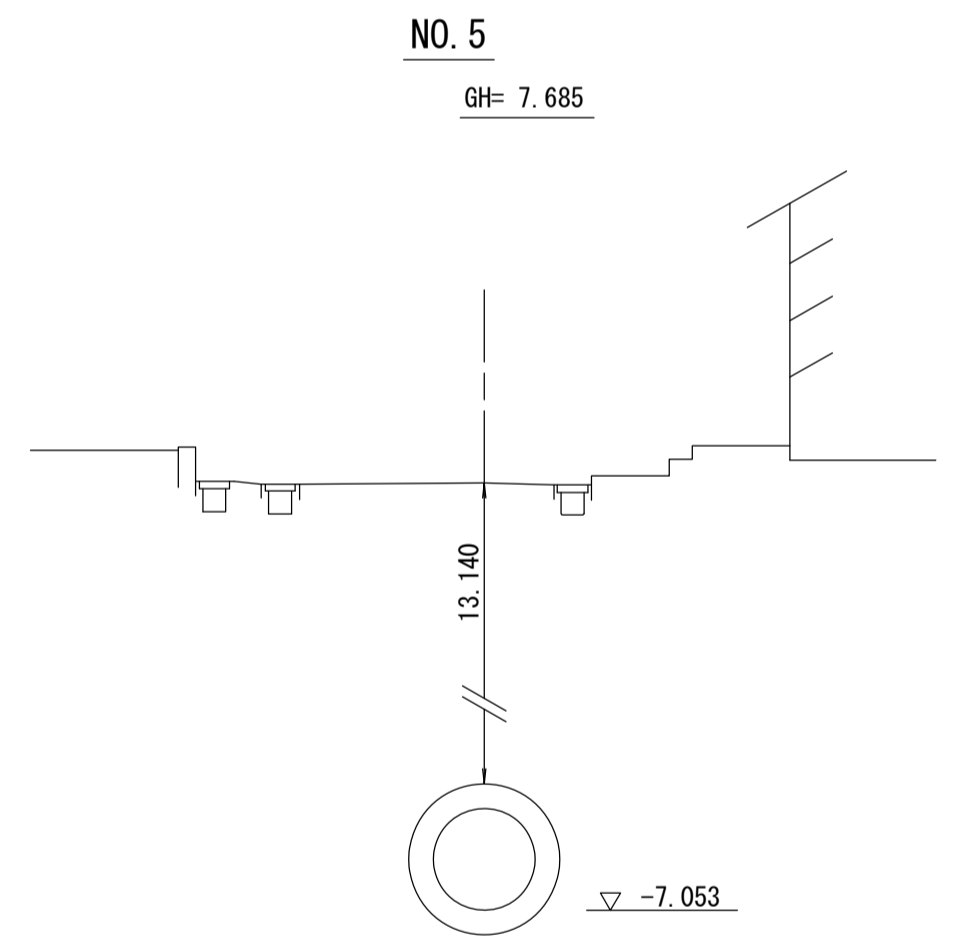

点名	X	Y
T.1	-73190.710	-46755.068
T.2	-73247.118	-46751.626
T.3	-73306.950	-46754.740
NO.0	-73146.836	-46754.476
NO.1	-73166.836	-46754.400
NO.2	-73188.836	-46754.324
NO.3	-73206.836	-46754.249
NO.4	-73226.835	-46754.173
NO.5	-73246.835	-46754.097
NO.6	-73266.835	-46754.021
NO.7	-73286.835	-46753.946
NO.8	-73306.835	-46753.870
NO.9	-73326.835	-46753.794
NO.10	-73346.835	-46753.718
NO.11	-73366.834	-46753.642

管渠構造図 S=1:50

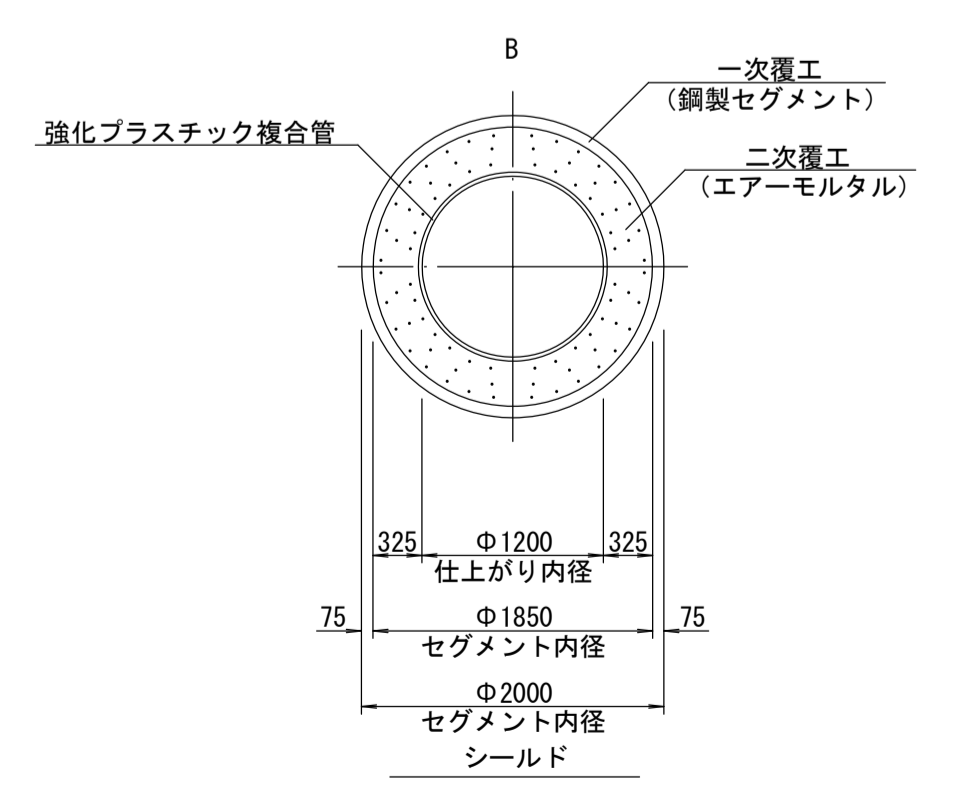

施工工区	39-2~40工区 L=1143.53m												
占用区間	借① 平塚市道徳延26号線												
管渠築造	B												
土被り	14.523	14.240	13.940	13.490	13.290	13.210	13.140	13.060	13.010	12.900	12.910	12.860	12.800
地盤高	8.740	8.343	8.005	7.816	7.748	7.685	7.621	7.578	7.561	7.506	7.464	7.419	
管底高	-7.463	-7.113	-7.101	-7.089	-7.077	-7.065	-7.053	-7.041	-7.029	-7.017	-7.005	-6.993	-6.981
追加距離	0.000	6738.557	6758.557	6778.557	6798.557	6818.557	6838.557	6858.557	6878.557	6898.557	6918.557	6938.557	6958.557
区間距離	0.000	20.000	20.000	20.000	20.000	20.000	20.000	20.000	20.000	20.000	20.000	20.000	20.000
測点	NO.0	NO.1	NO.2	NO.3	NO.4	NO.5	NO.6	NO.7	NO.8	NO.9	NO.10	NO.11	



地形図
作成
年月
平成
12
年
3
月
調整
年月
平成
年
月
ページ
7

相模川流域下水道台帳



施設平面縦断図(図面番号 30)

幹線名 大磯平塚幹線

財産区分コード	大分類	中分類	小分類	整理番号
GA	管渠施設	管渠	第39-2~40工区	1

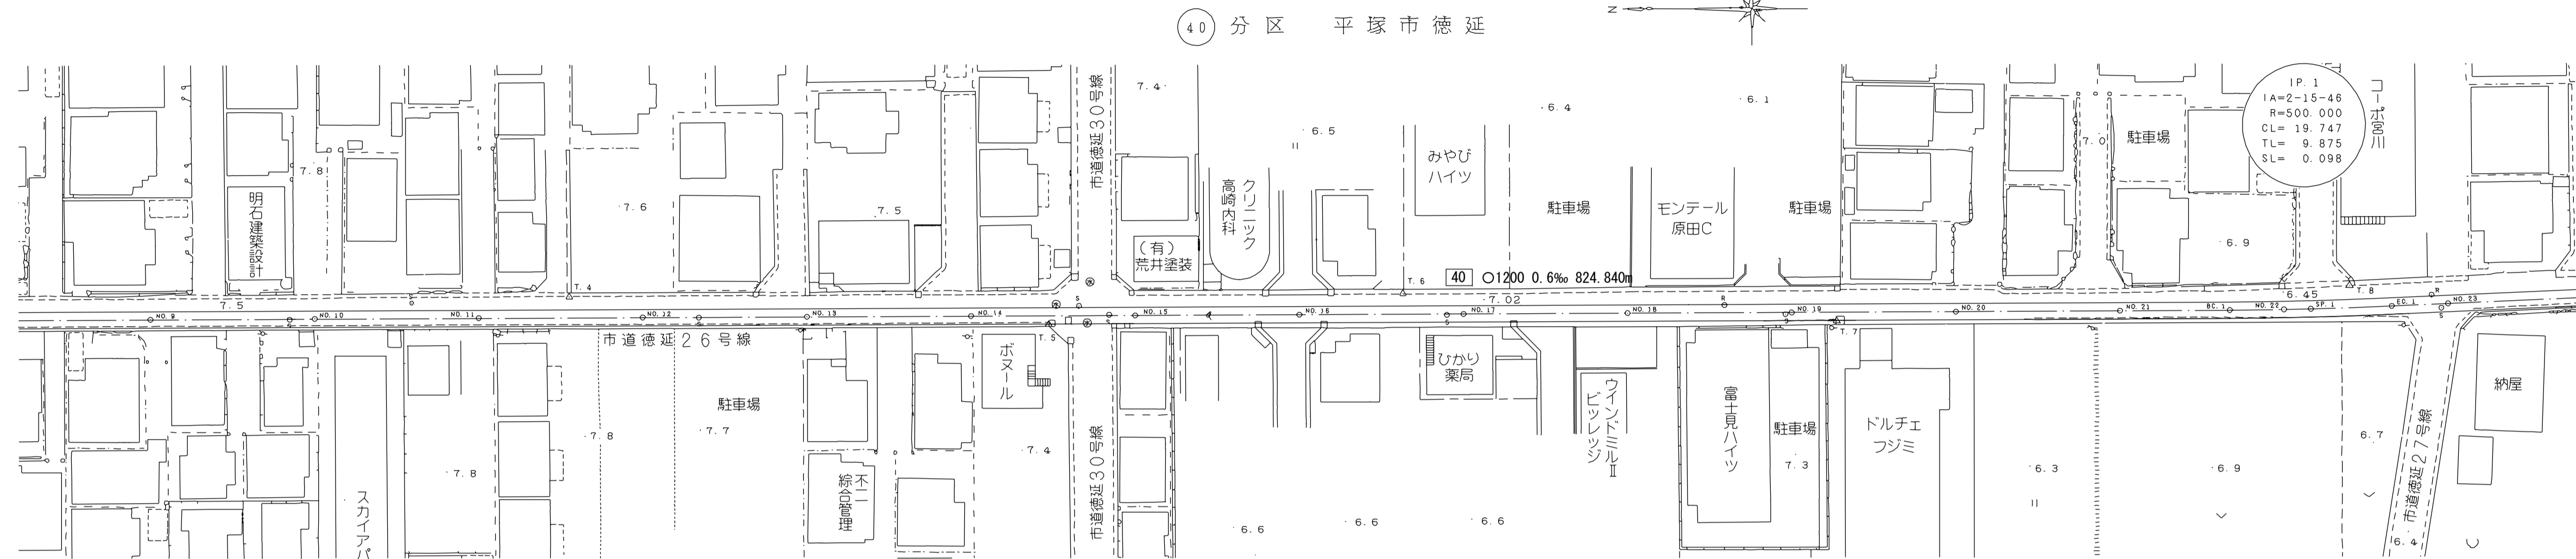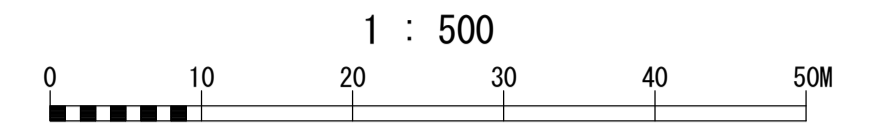


横断図 S=1:100

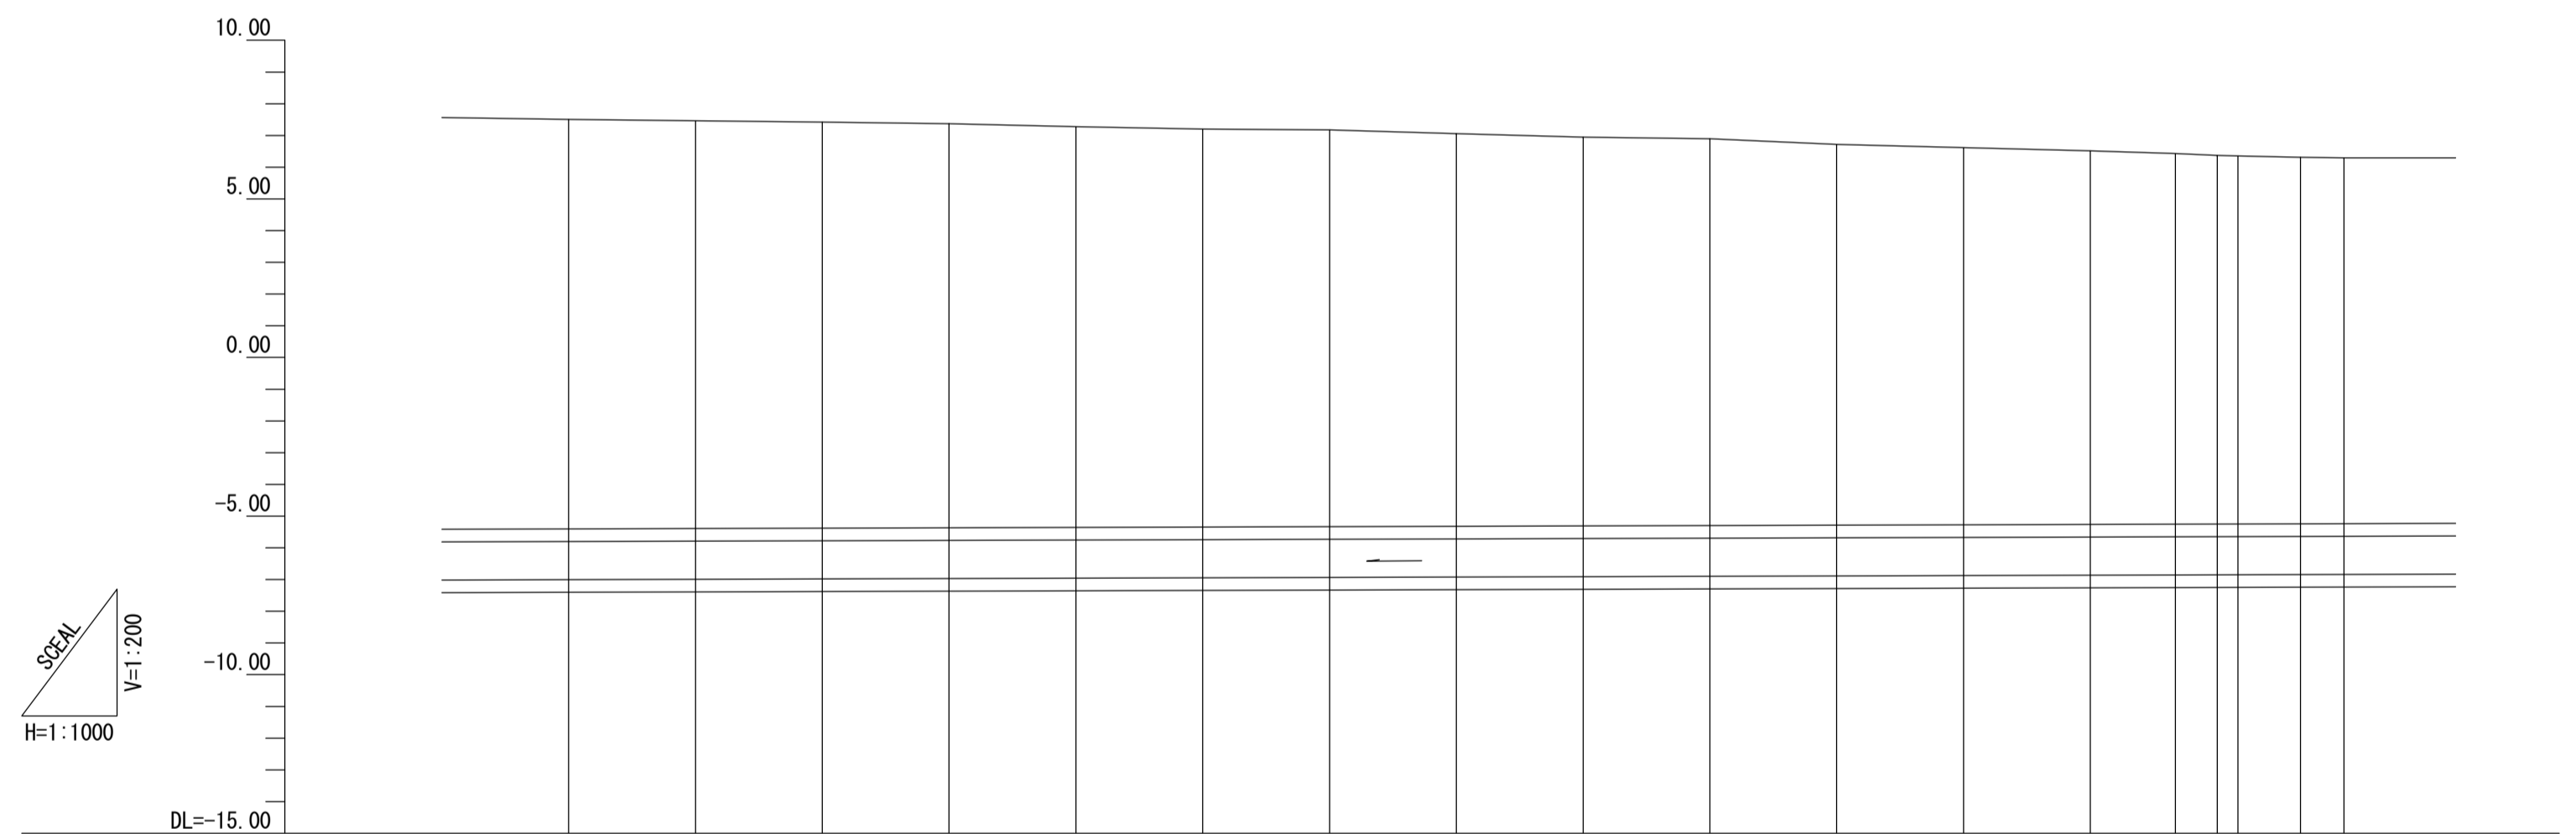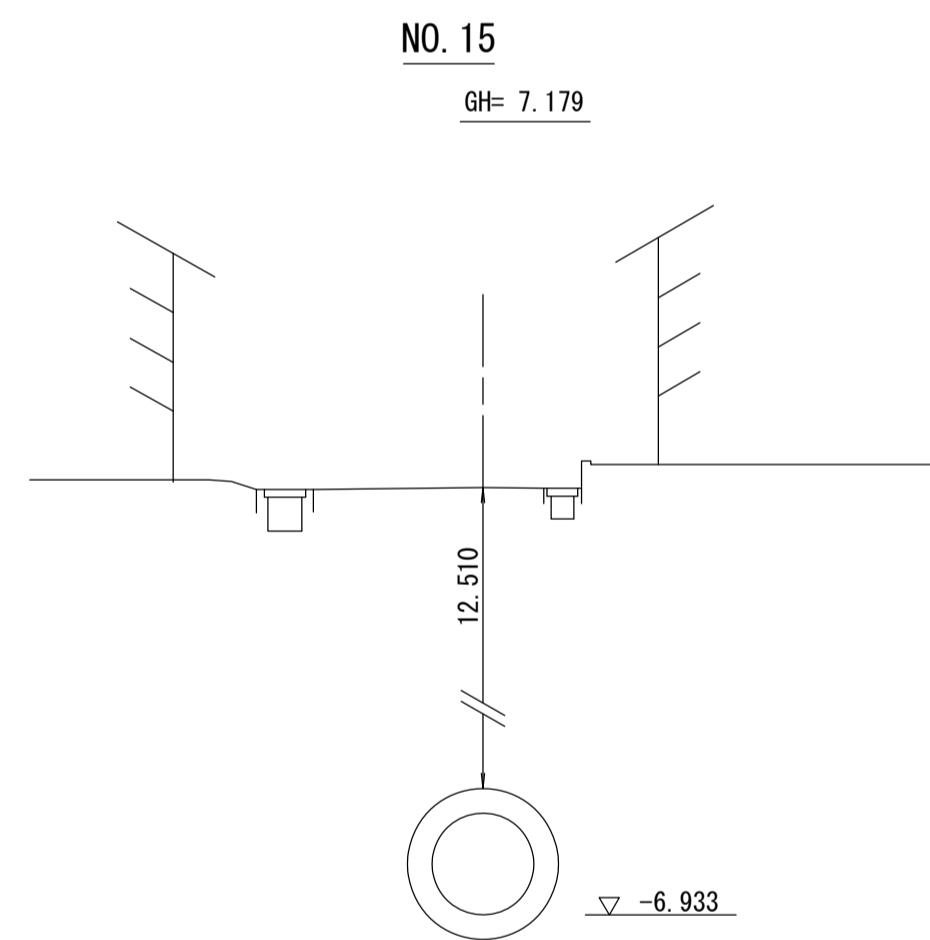

点名	X	Y
T.4	-73377.882	-46751.093
T.5	-73436.300	-46754.412
T.6	-73479.441	-46750.715
T.7	-73532.296	-46754.063
T.8	-73594.816	-46749.853
NO.9	-73326.835	-46753.794
NO.10	-73346.835	-46753.718
NO.11	-73366.834	-46753.642
NO.12	-73386.834	-46753.587
NO.13	-73406.834	-46753.491
NO.14	-73426.834	-46753.415
NO.15	-73446.834	-46753.339
NO.16	-73466.834	-46753.264
NO.17	-73486.834	-46753.188
NO.18	-73506.833	-46753.112
NO.19	-73526.833	-46753.036
NO.20	-73546.833	-46752.961
NO.21	-73566.833	-46752.885
BC.1	-73580.228	-46752.834
NO.22	-73586.833	-46752.766
SP.1	-73590.101	-46752.700
EC.1	-73599.968	-46752.370
NO.23	-73606.820	-46752.073

管渠構造図 S=1:50

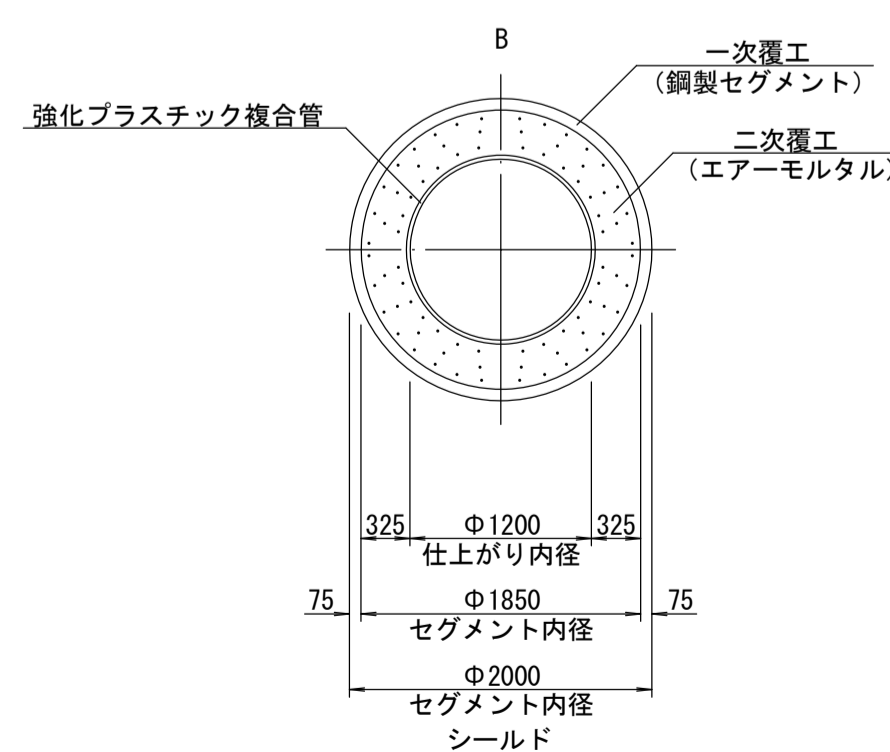

施工工区	39-2~40工区 L=1143.53m																						
占用区間	借① 平塚市道徳延26号線																						
管渠築造	B																						
土被り	12.910	12.860	12.800	12.740	12.680	12.550	12.510	12.380	12.340	12.150	12.000	11.890	11.780	11.680	11.620	11.600	11.550	11.540					
地盤高	7.506	7.464	7.419	7.367	7.274	7.202	7.179	7.058	6.949	6.897	6.719	6.620	6.514	6.430	6.372	6.352	6.309	6.299					
管底高	-7.005	-6.993	-6.981	-6.969	-6.957	-6.945	-6.933	-6.921	-6.909	-6.897	-6.885	-6.873	-6.861	-6.853	-6.849	-6.847	-6.841	-6.837					
追加距離	6918.557	6938.557	6958.557	6978.557	6998.557	7018.557	7038.557	7058.557	7078.557	7098.557	7118.557	7138.557	7158.557	7171.952	7178.557	7181.826	7191.699	7198.557					
区間距離	20.000	20.000	20.000	20.000	20.000	20.000	20.000	20.000	20.000	20.000	20.000	20.000	20.000	13.395	6.605	3.269	9.873	6.858					
測点	NO.9	NO.10	NO.11	NO.12	NO.13	NO.14	NO.15	NO.16	NO.17	NO.18	NO.19	NO.20	NO.21	BC.1	NO.22	SP.1	EC.1	NO.23					



相模川流域下水道台帳

施設平面縦断図(図面番号 31)

財産区分コード	大分類	中分類	小分類	整理番号
GA	管渠施設	管渠	第39-2~40工区	1

30 31 32



幹線名 大磯平塚幹線

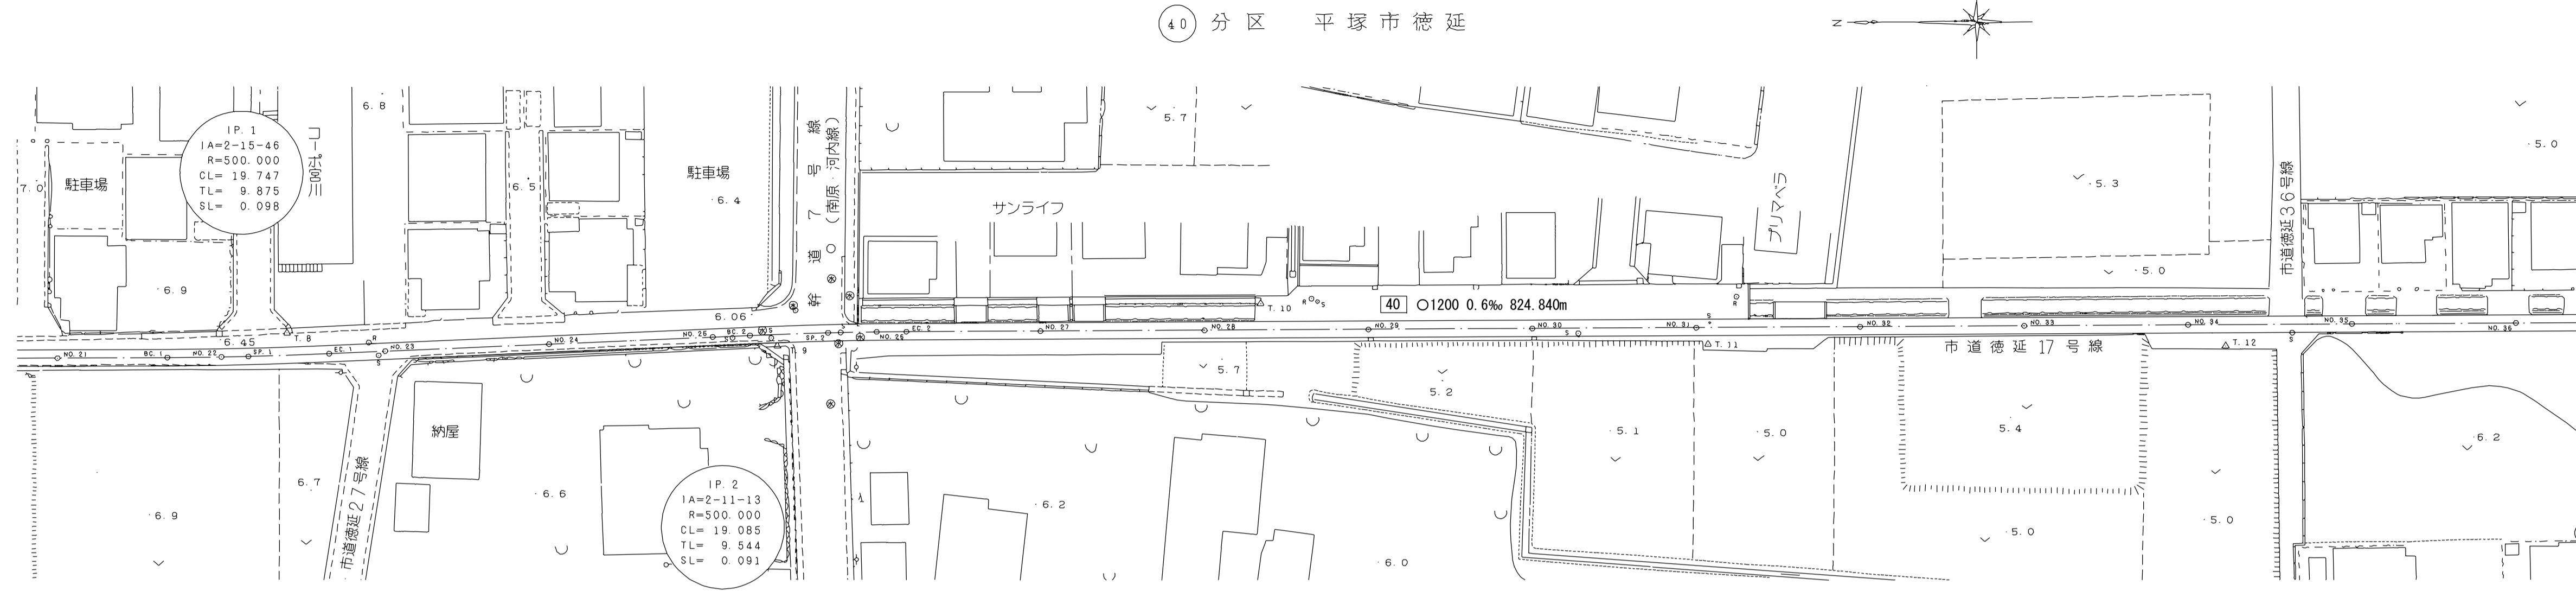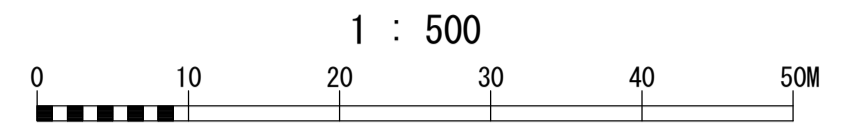

横断図 S=1:100


NO. 30

GH= 5.720

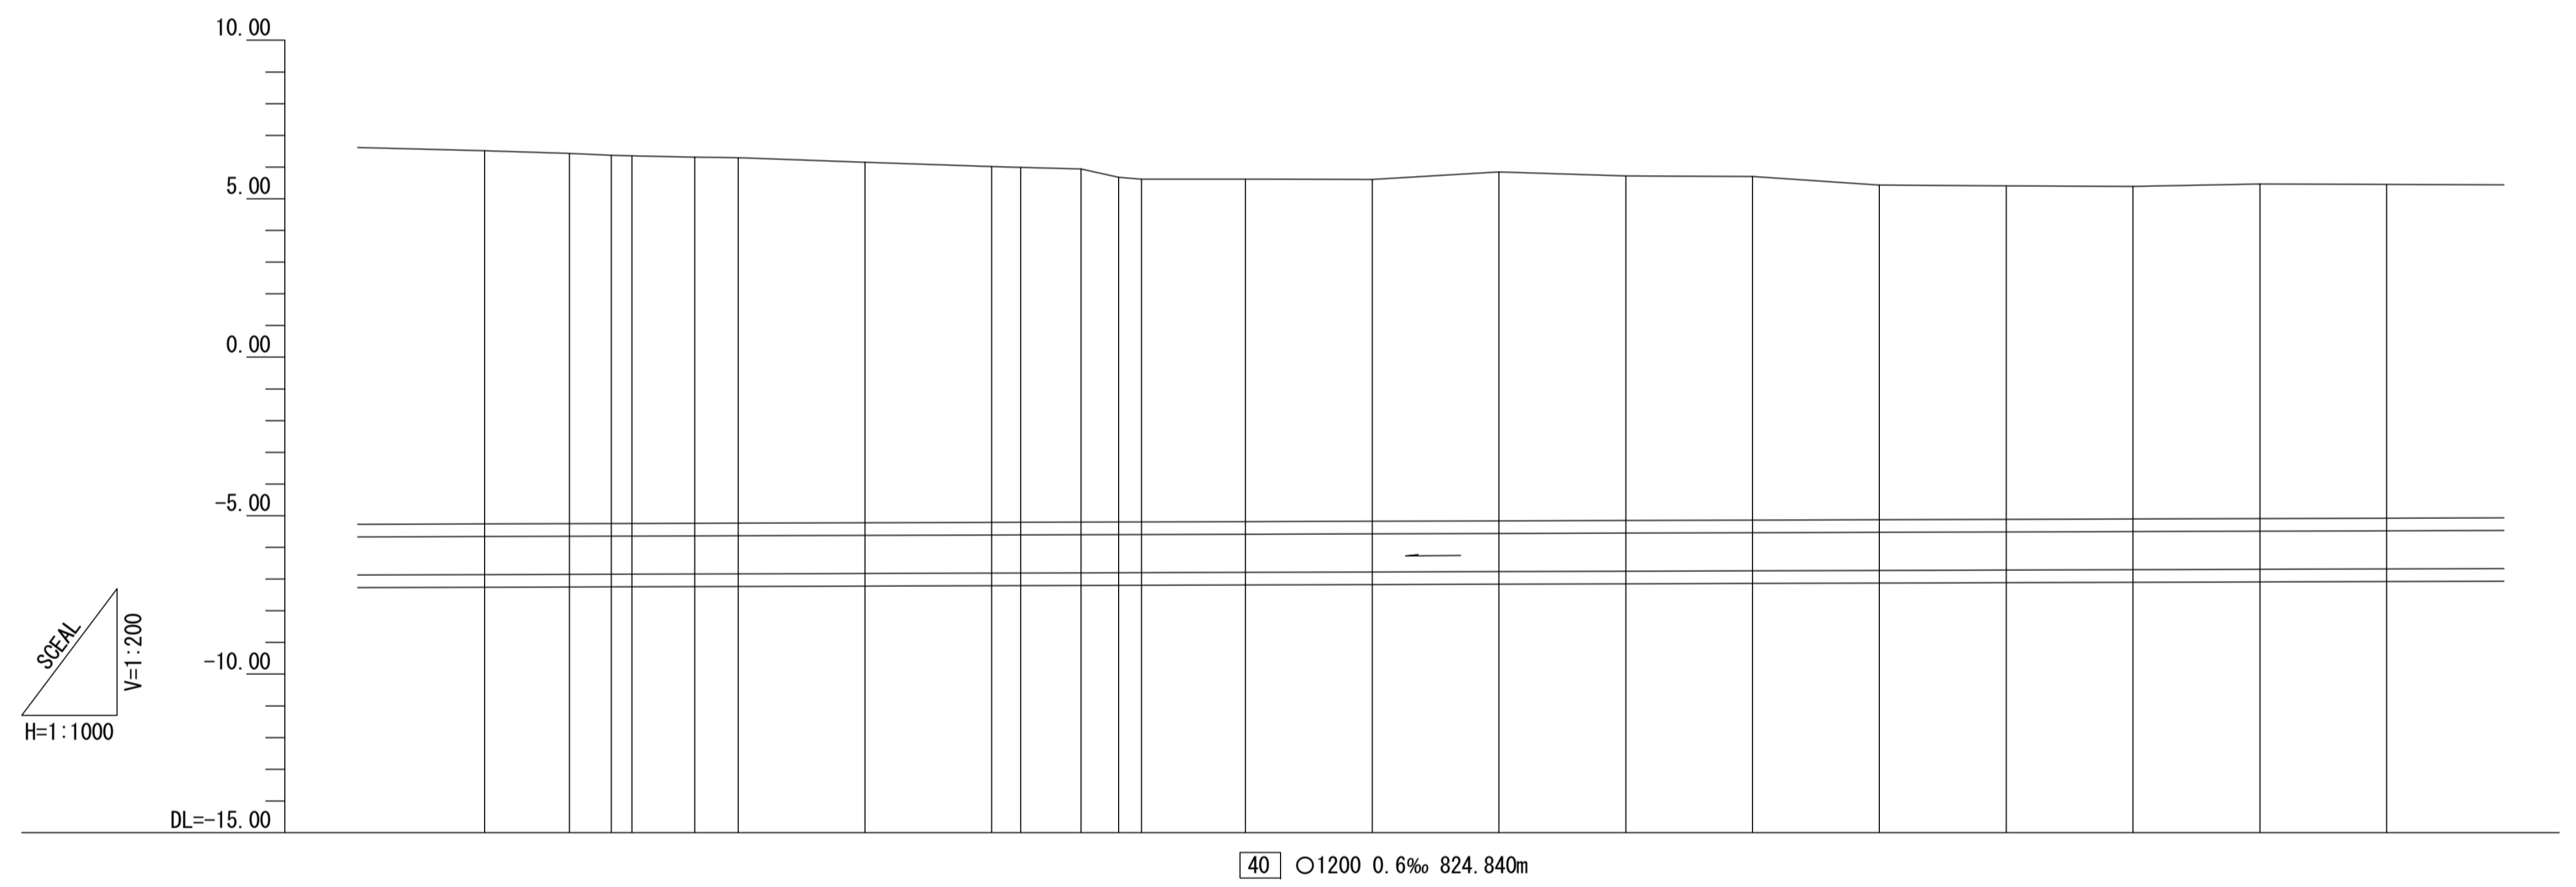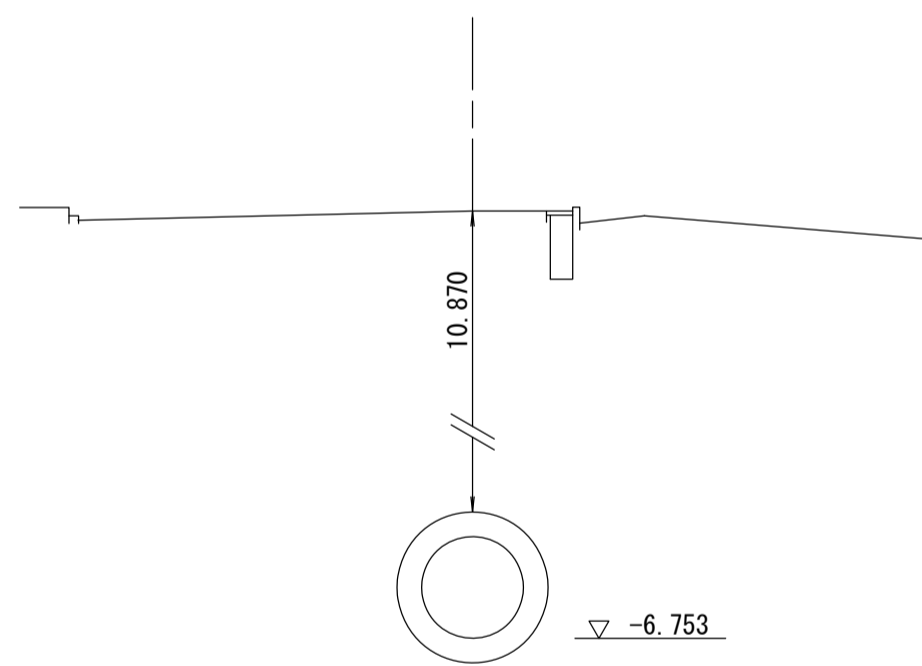

座標リスト		
点名	X	Y
T. 8	-73594.816	-46749.853
T. 9	-73654.637	-46751.411
T. 10	-73713.611	-46746.256
T. 11	-73768.200	-48751.207
T. 12	-73831.343	-46751.430
NO. 21	-73566.833	-46752.885
BC. 1	-73580.228	-46752.834
NO. 22	-73586.833	-46752.766
SP. 1	-73590.101	-46752.700
EC. 1	-73599.968	-46752.370
NO. 23	-73606.820	-46752.073
NO. 24	-73626.801	-46751.208
NO. 25	-73646.782	-46750.342
BC. 2	-73651.316	-46750.148
SP. 2	-73660.853	-46749.824
NO. 26	-73666.771	-46749.716
EC. 2	-73670.395	-46749.684
NO. 27	-73686.772	-46749.600
NO. 28	-73706.772	-46749.498
NO. 29	-73726.771	-46749.396
NO. 30	-73746.771	-46749.294
NO. 31	-73766.771	-46749.191
NO. 32	-73786.770	-46749.089
NO. 33	-73806.770	-46748.987
NO. 34	-73826.770	-46748.885
NO. 35	-73846.770	-46748.783
NO. 36	-73866.769	-46748.680

管渠構造図 S=1:50

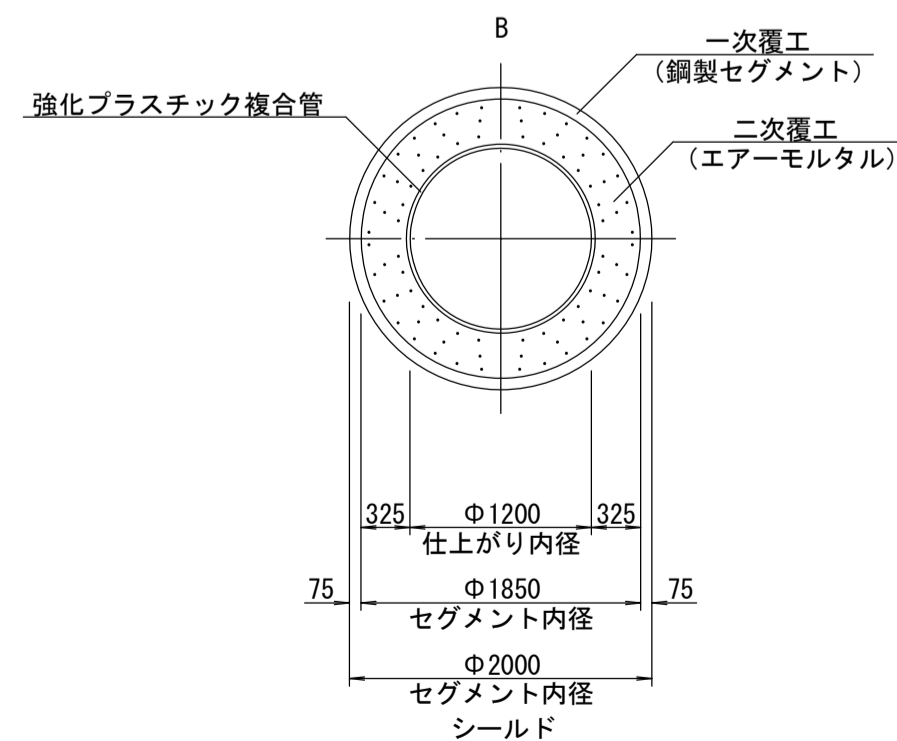

施工工区	39-2~40工区 L=1143.53m																					
	借① 平塚市道徳延26号線								平塚幹道7号線				借① 平塚市道徳延17号線									
管渠築造	借①(南原・河内線) B																					
土被り	11.780	11.680	11.620	11.600	11.550	11.540	11.370	11.220	11.200	11.140	10.880	10.810	10.800	10.790	11.010	10.870	10.850	10.560	10.530	10.400	10.590	10.530
地盤高	6.514	6.430	6.372	6.352	6.309	6.299	6.148	6.012	5.993	5.935	5.677	5.615	5.615	5.613	5.845	5.720	5.704	5.428	5.409	5.385	5.469	5.453
管底高	-6.861	-6.853	-6.849	-6.847	-6.841	-6.837	-6.825	-6.813	-6.810	-6.805	-6.801	-6.799	-6.789	-6.777	-6.765	-6.753	-6.741	-6.729	-6.717	-6.705	-6.693	-6.681
追加距離	20.000	7158.557	7171.952	7178.557	7181.826	7191.699	7218.557	7238.557	7243.095	7252.638	7258.557	7262.180	7278.557	7288.557	7318.557	7338.557	7358.557	7378.557	7388.557	7418.557	7438.557	7458.557
区間距離	20.000	13.395	6.605	3.269	9.873	6.858	20.000	20.000	4.538	9.543	5.919	3.623	16.377	20.000	20.000	20.000	20.000	20.000	20.000	20.000	20.000	20.000
測点	NO. 21	BC. 1	NO. 22	SP. 1	EC. 1	NO. 23	NO. 24	NO. 25	BC. 2	SP. 2	NO. 26	EC. 2	NO. 27	NO. 28	NO. 29	NO. 30	NO. 31	NO. 32	NO. 33	NO. 34	NO. 35	NO. 36

地形図
作成
年月
平成
12
年
3
月
調整
年月
平成
年
月
ページ
9

