
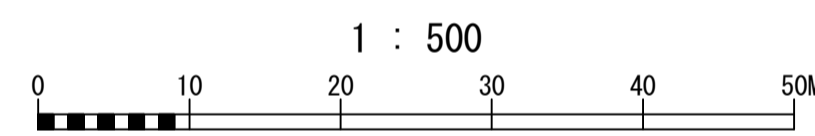


# 酒匂川流域下水道台帳



## 施設平面縦断図

(図面番号 1)

幹線名 左岸幹線

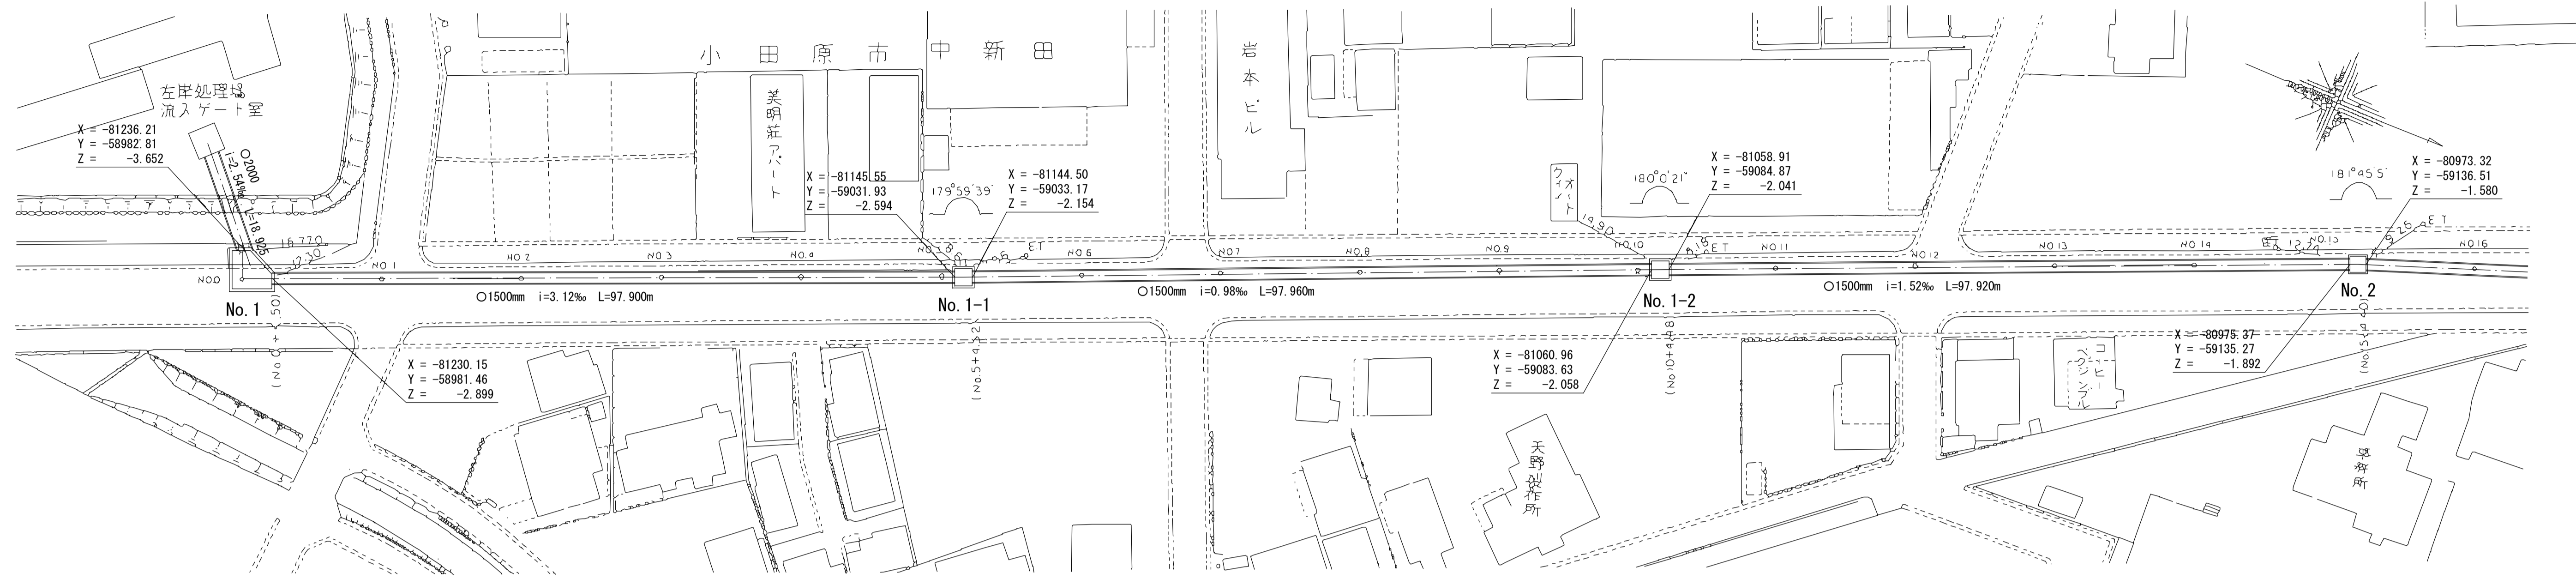

管渠構造図 S=1:50

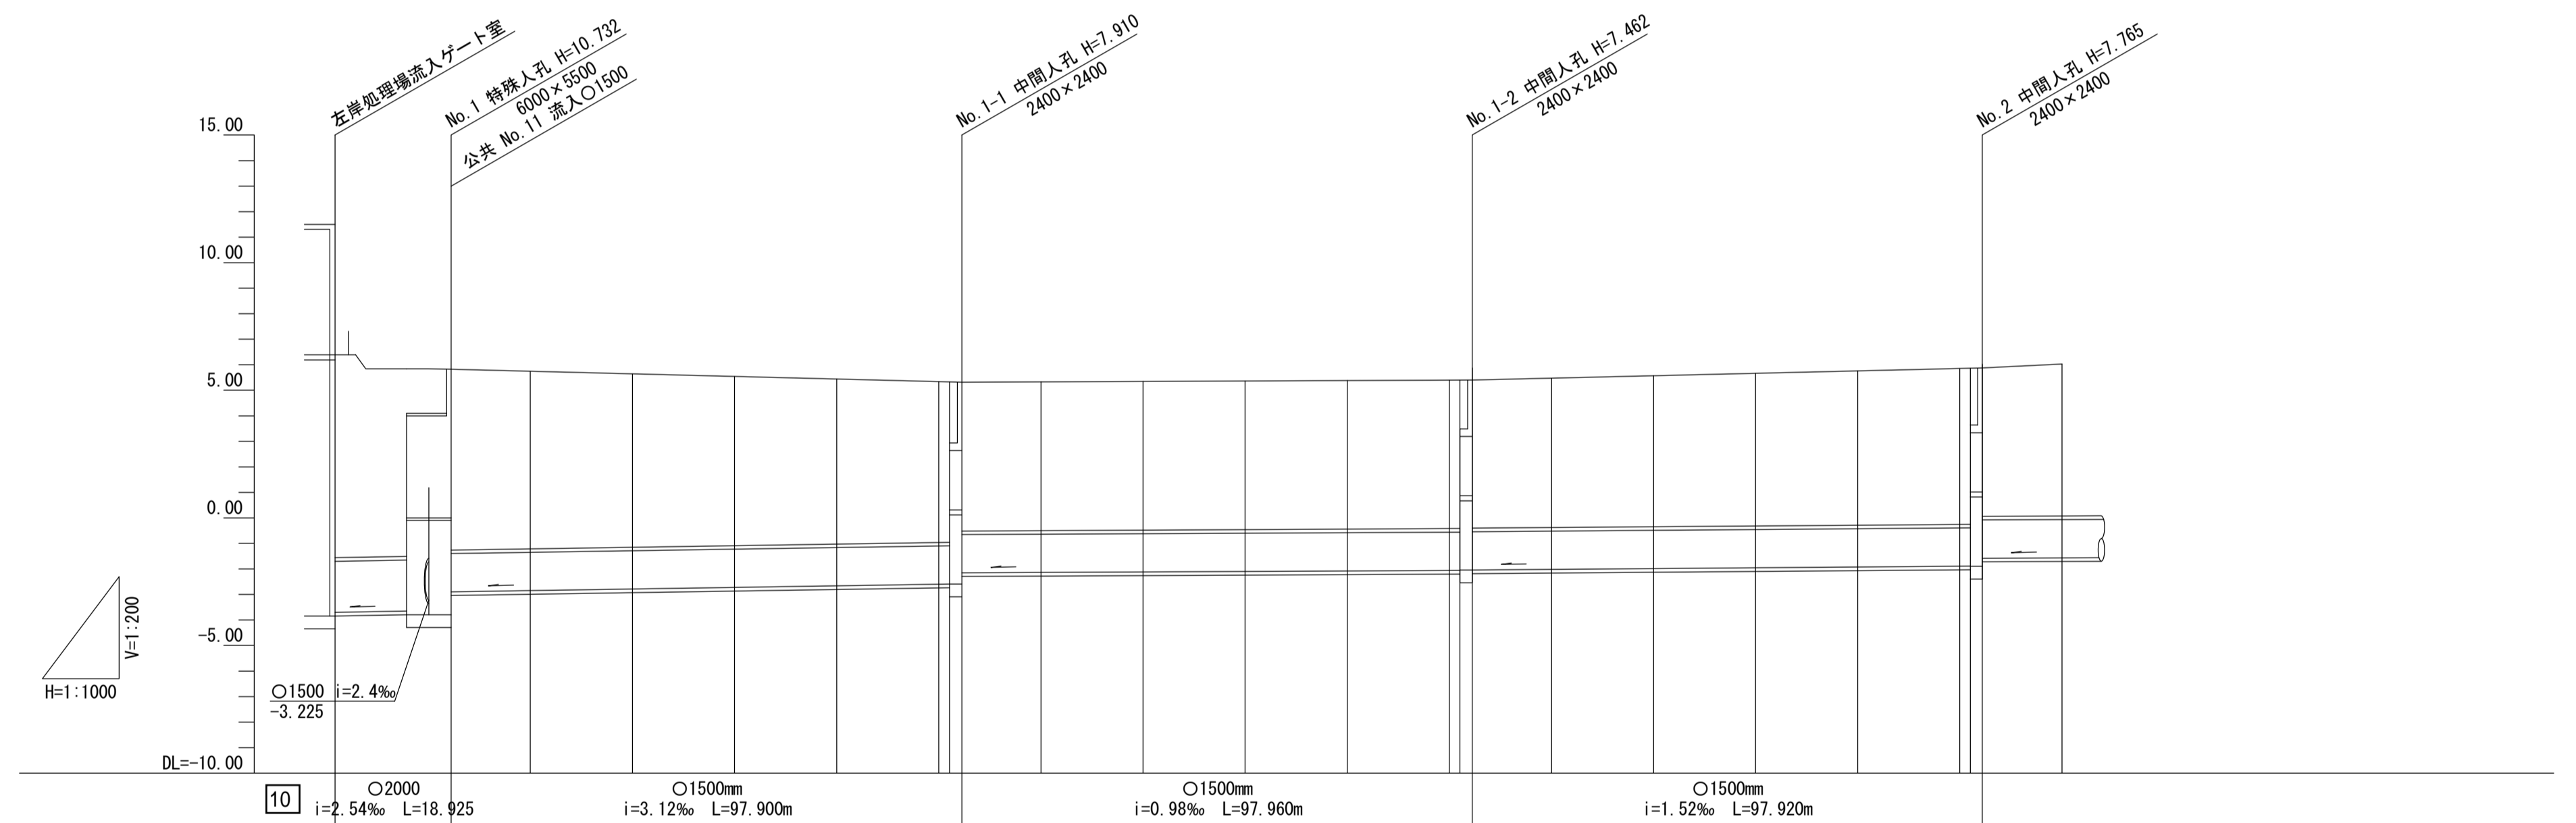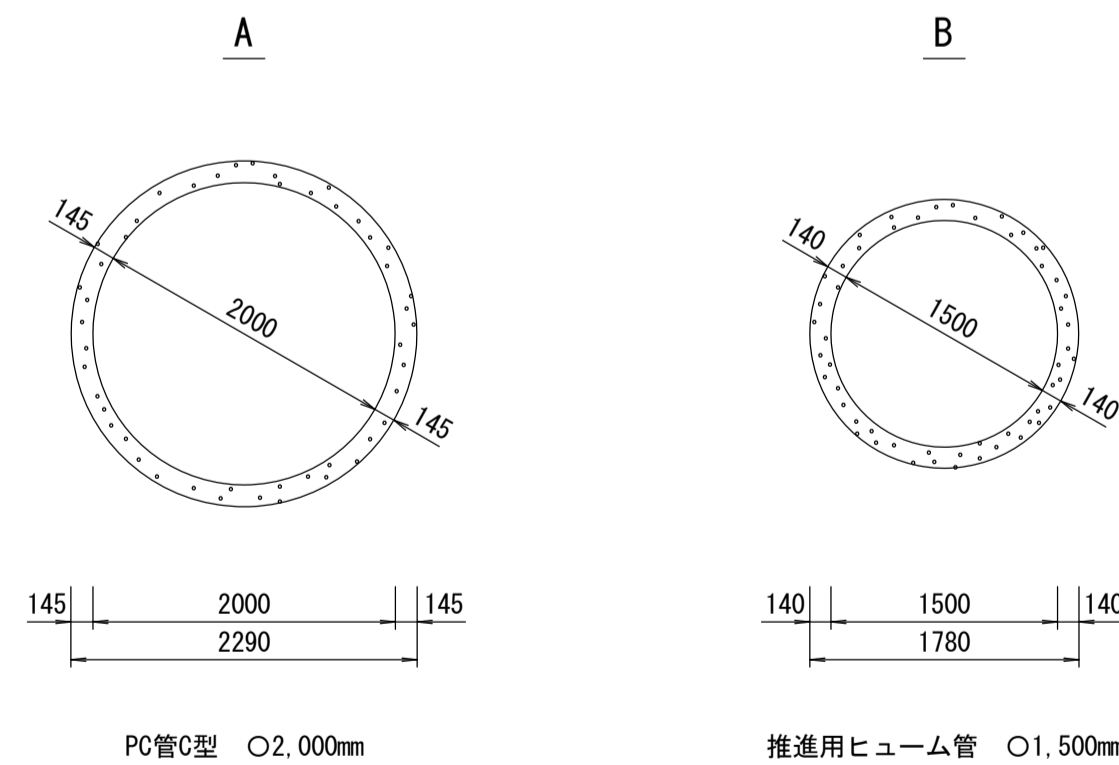

