


用地実測図 S=1/1000

地方港湾湘南港藤沢市江の島一丁目

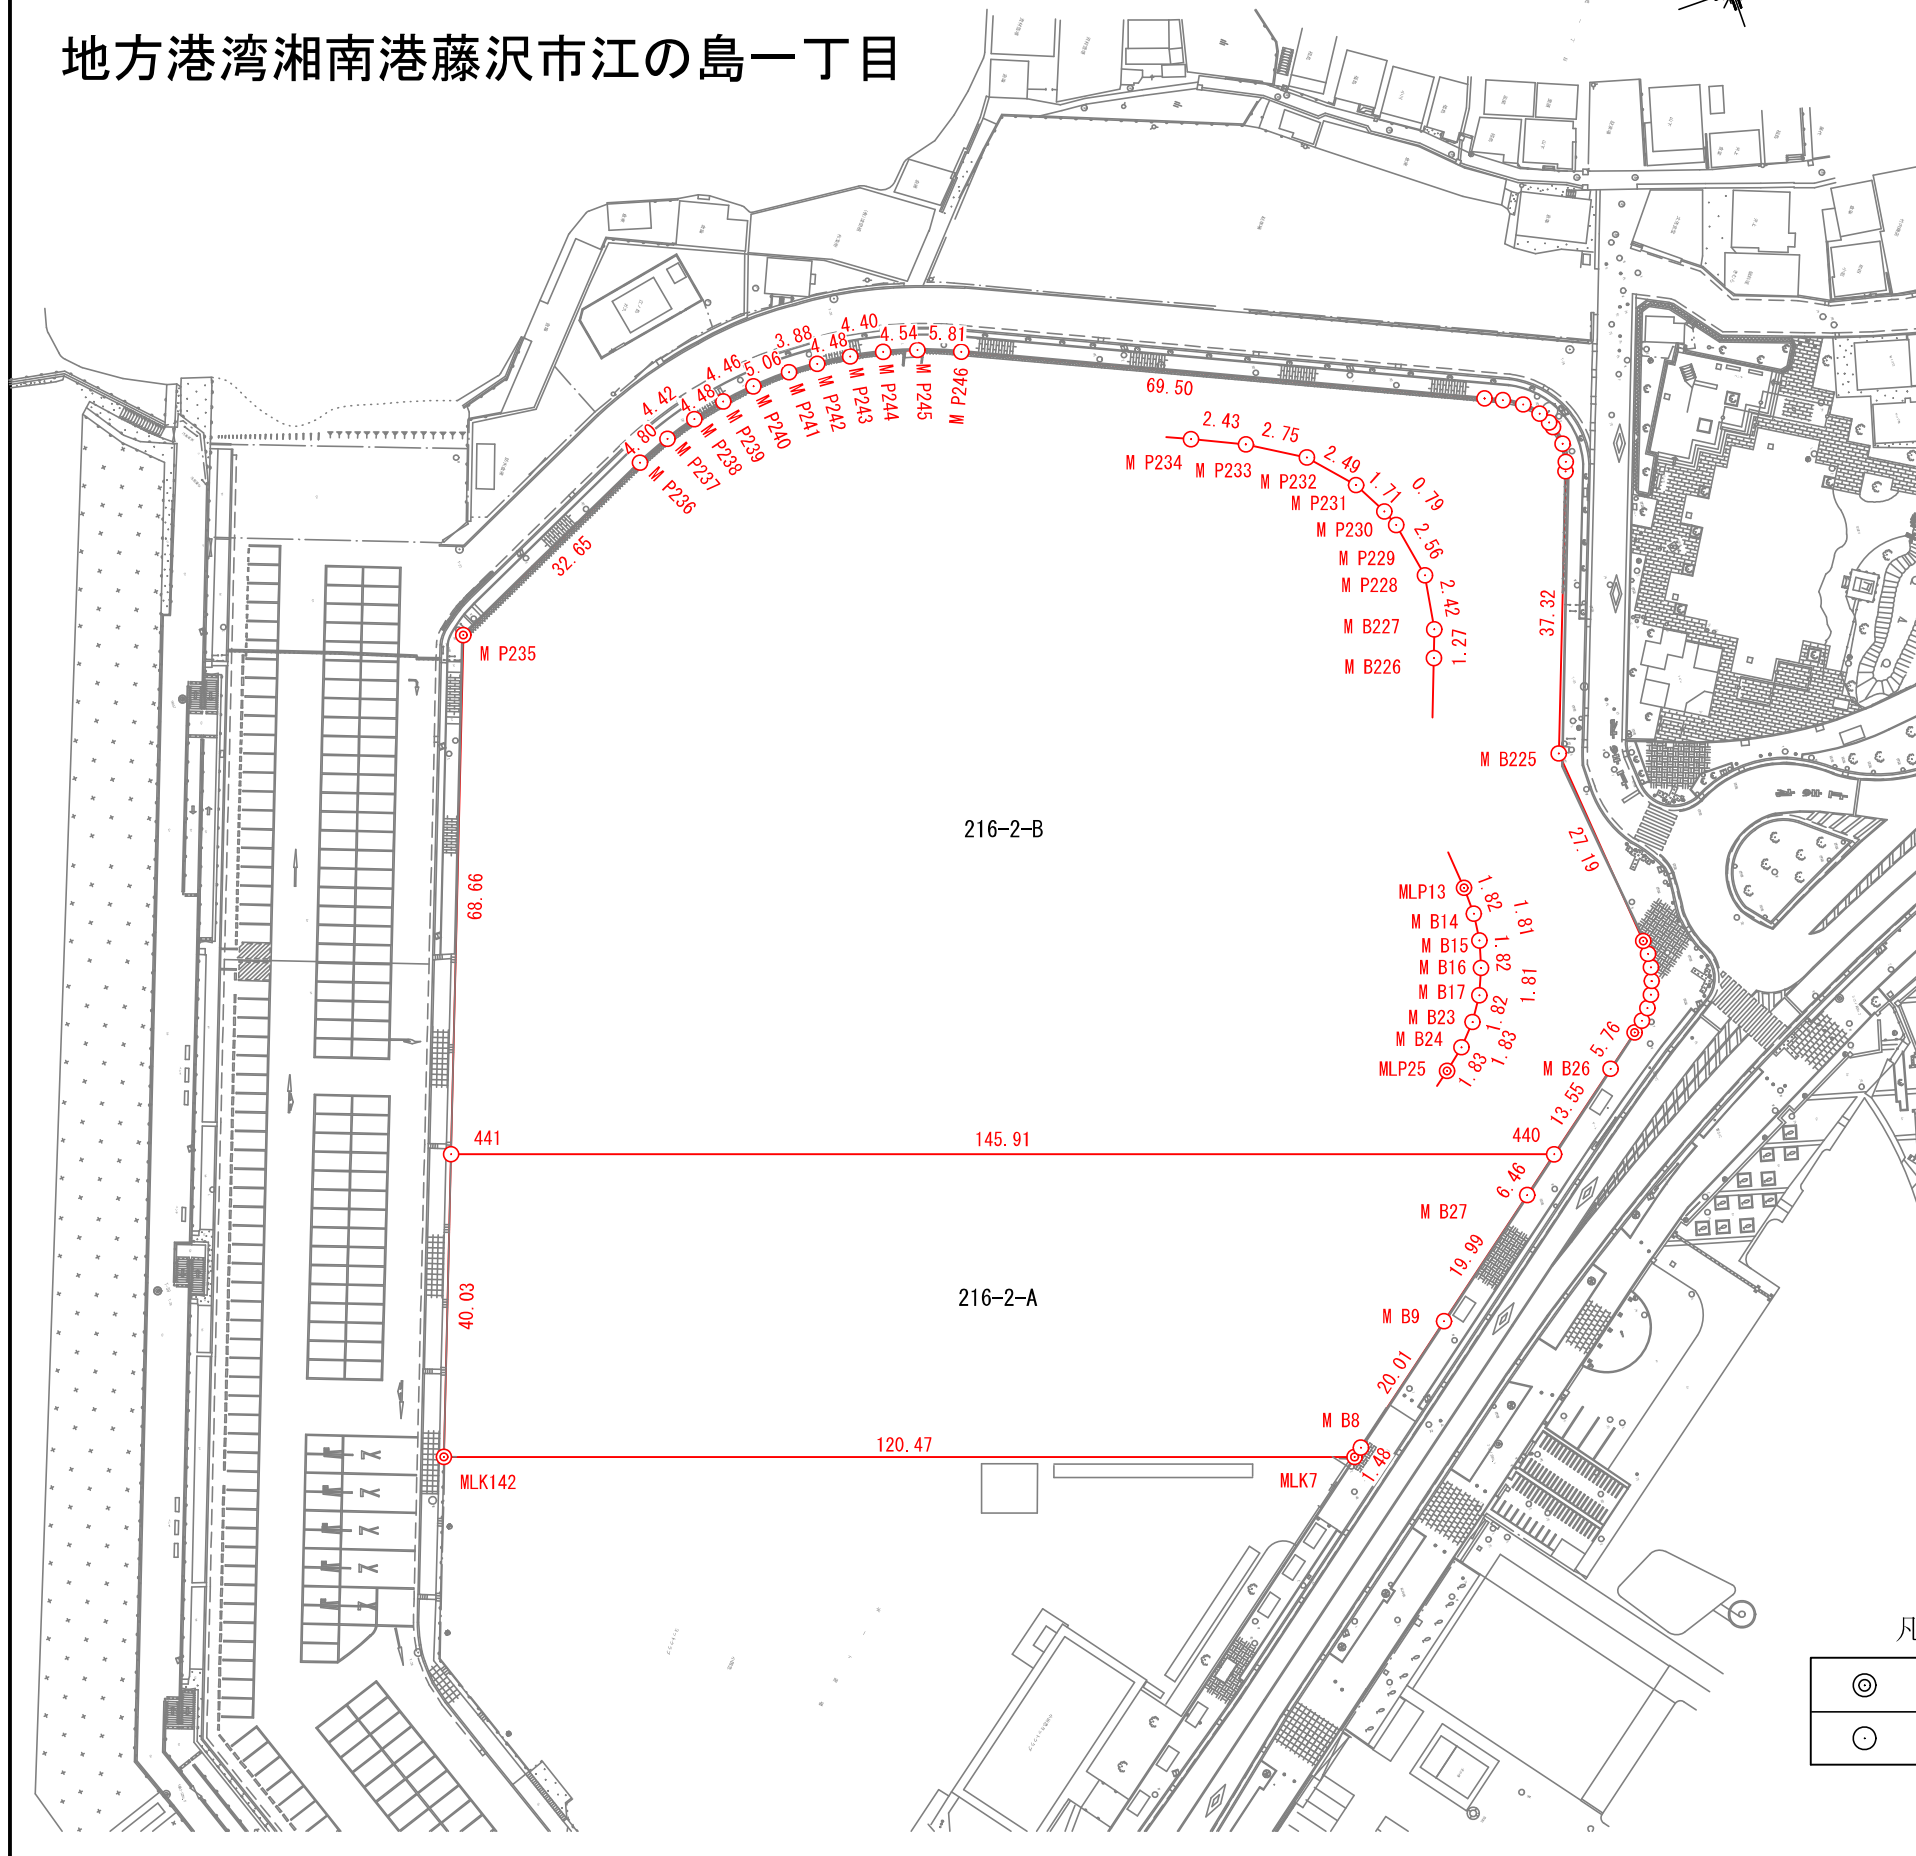

座標求積表

測地成果2011

地番	216-2-A			
点名標識	X	Y	$X_{n+1} - X_{n-1}$	$Y_n (X_{n+1} - X_{n-1})$
MLK7	-77700.584	-31822.928	114.878	-3655754.322784
M B8	-77699.401	-31823.822	17.087	-543773.646514
M B9	-77683.497	-31835.959	31.808	-1012638.183872
M B27	-77667.593	-31848.067	21.044	-670210.721948
440	-77662.453	-31851.974	-132.566	4222488.785284
441	-77800.159	-31900.207	-151.826	4843280.827982
MLK142	-77814.279	-31862.746	99.575	-3172732.932950
			倍面積	10659.805198 m ²
			面積	5329.90 m ²
			地積	5329.90 m ²

座標求積表

測地成果2011

地番	216-2-B			
点名標識	X	Y	$X_{n+1} - X_{n-1}$	$Y_n (X_{n+1} - X_{n-1})$
440	-77662.453	-31851.974	148.494	-4729827.027156
M B26	-77651.665	-31860.174	15.380	-490009.476120
MLP25	-77647.073	-31863.655	6.008	-191436.839240
M B24	-77645.657	-31864.811	2.658	-84696.667638
M B23	-77644.415	-31866.149	2.247	-71603.236803
M B17	-77643.410	-31867.666	1.713	-54589.311858
M B16	-77642.702	-31869.336	1.209	-38530.027224
M B15	-77642.201	-31871.086	0.733	-23361.506038
M B14	-77641.969	-31872.881	0.192	-6119.593152
MLP13	-77642.009	-31874.702	-2.387	76084.913674
M B225	-77644.356	-31901.795	10.828	-345432.636260
M B226	-77631.181	-31936.709	13.609	-434626.672781
M B227	-77630.747	-31937.900	0.832	-26572.332800
M P228	-77630.349	-31940.284	-0.065	2076.118460
M P229	-77630.812	-31942.798	-0.755	24116.812490
M P230	-77631.104	-31943.529	-1.089	34786.503081
M P231	-77631.901	-31945.039	-2.441	77977.840199
M P232	-77633.545	-31946.907	-3.991	127500.105837
M P233	-77635.892	-31948.336	-4.552	145428.825472
M P234	-77638.097	-31949.355	-65.501	2092714.701855
M P246	-77701.393	-31978.046	-68.696	2196763.848016
M P245	-77706.793	-31980.186	-9.759	312094.635174
M P244	-77711.152	-31981.452	-8.677	277503.059004
M P243	-77715.470	-31982.312	-8.766	280356.946992
M P242	-77719.918	-31982.841	-8.326	266289.134166
M P241	-77723.796	-31983.030	-8.938	285864.322140
M P240	-77728.856	-31982.822	-9.481	303229.135382
M P239	-77733.277	-31982.247	-8.798	281379.809106
M P238	-77737.654	-31981.314	-8.609	275327.132226
M P237	-77741.886	-31980.035	-8.689	277874.524115
M P236	-77746.343	-31978.251	-34.055	1089019.337805
M P235	-77775.941	-31964.459	-53.816	1720199.325544
441	-77800.159	-31900.207	113.488	-3620290.692016
			倍面積	29491.011652 m ²
			面積	14745.50 m ²
			地積	14745.50 m ²

工事名	令和3年度 港湾補修工事 県単(その3)測量務委託		
路線河川名	地方港湾湘南港		
業務箇所	藤沢市江の島一丁目地先		
図面名	用地実測図		
縮尺	1:1000	図面番号	1/1

神奈川県藤沢土木事務所